


HINGED RADIUS CORNER ACCESS PANEL 8"x18"

GFRG-HG-RC-580818

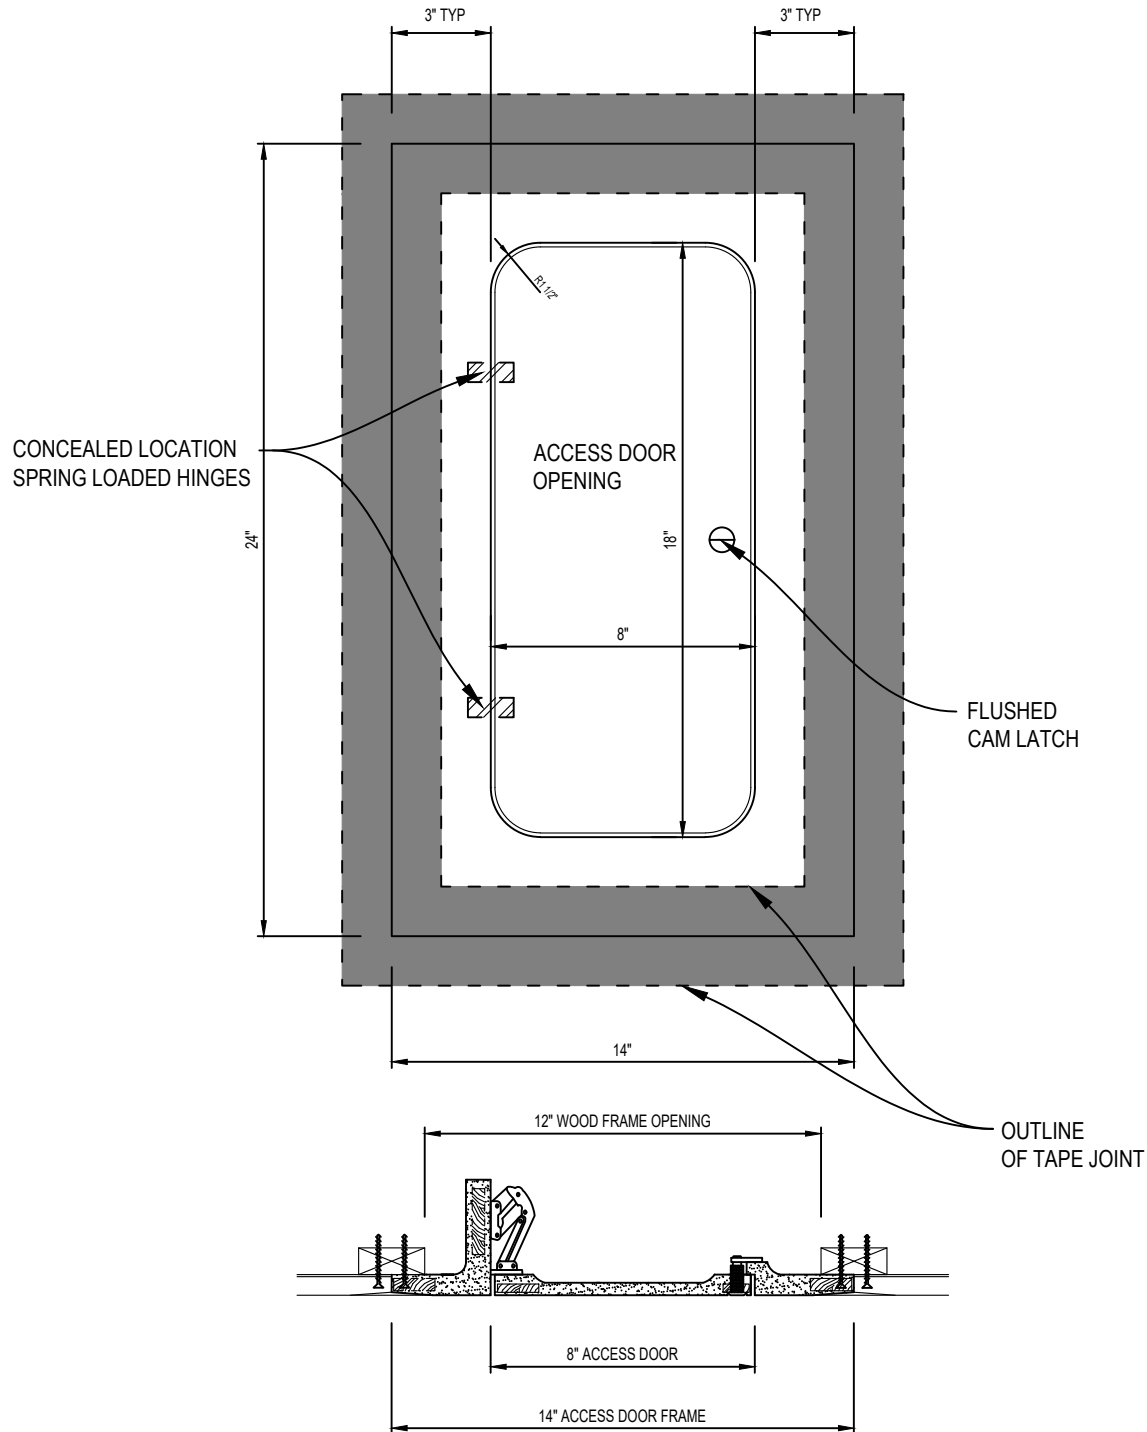

CASTLE ACCESS PANELS & FORMS INC.

135 Wendell Ave, North York, ON M9N 3K9
 Phone (905)738-8089 Fax (905)760-9234
 inquiries@castleaccesspanels.com
 www.CastleAccessPanels.com

DESIGNED: Q.P

DATE:

APPROVED: J.R

CUSTOMER:

PROJECT:

QTY:

TITLE:

DWG NO:

SHEET OF

Technical drawing of a wall assembly cross-section. The drawing shows an access door on the left, a cam latch mechanism, a 5/8" frame, and a drywall section. Dimensions include 1 1/4" for the frame width, 1 1/4" for the drywall thickness, and 3" for the total width of the assembly. The drawing is labeled with "CAM LATCH", "5/8" FRAME", "ACCESS DOOR", "DRYWALL", and "TAPE & FILL BY OTHERS". A note at the bottom left indicates "1/8" TYP. PANEL JOINT".

