


**POP OUT SQUARE CORNER ACCESS PANEL 44"x60"**  
**GFRG-SQ-584460**

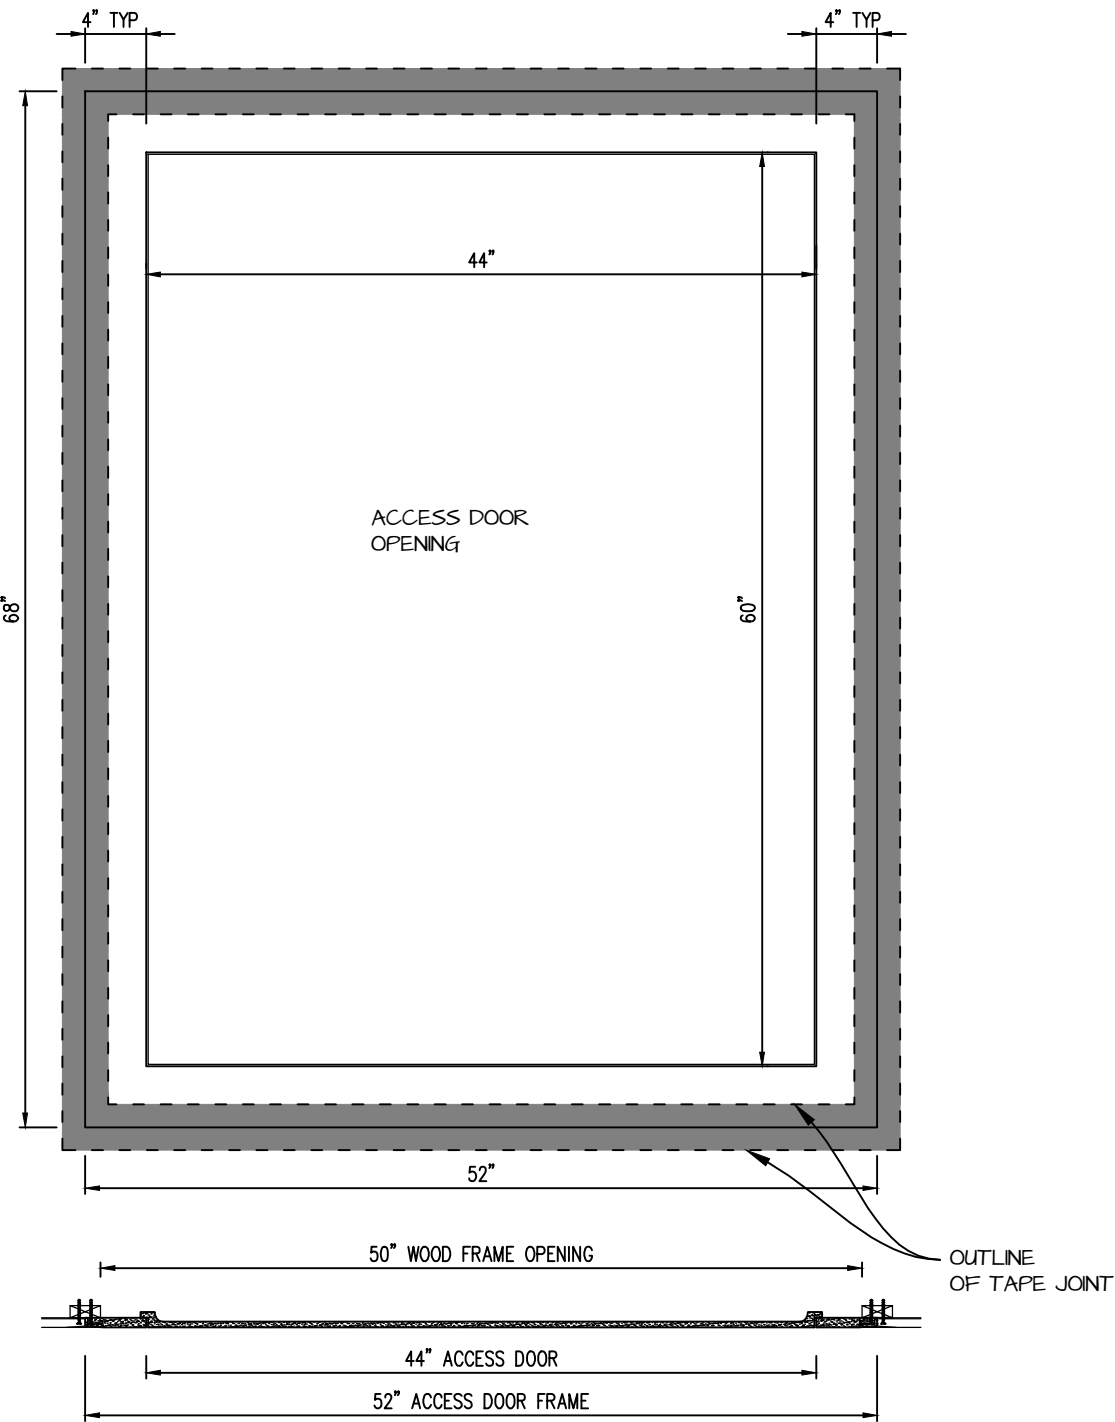

|   |          |           |     |
|---|----------|-----------|-----|
| <div>  <div> <b>CASTLE ACCESS PANELS &amp; FORMS INC.</b><br/>           135 Wendell Ave, North York, ON M9N 3K9<br/>           Phone (905)738-8089      Fax (905)760-9234<br/>           inquiries@castleaccesspanels.com<br/> <b>www.CastleAccessPanels.com</b> </div> </div> |          | DESIGNED: | Q.P |
|   |          | DATE:     |     |
|   |          | APPROVED: | J.R |
| CUSTOMER:   | PROJECT: | QTY:      |     |
| TITLE:   | DWG NO:  | SHEET OF  |     |