



HINGED SQUARE CORNER ACCESS PANEL 18"x60"

GFRG-HG-SQ-581860

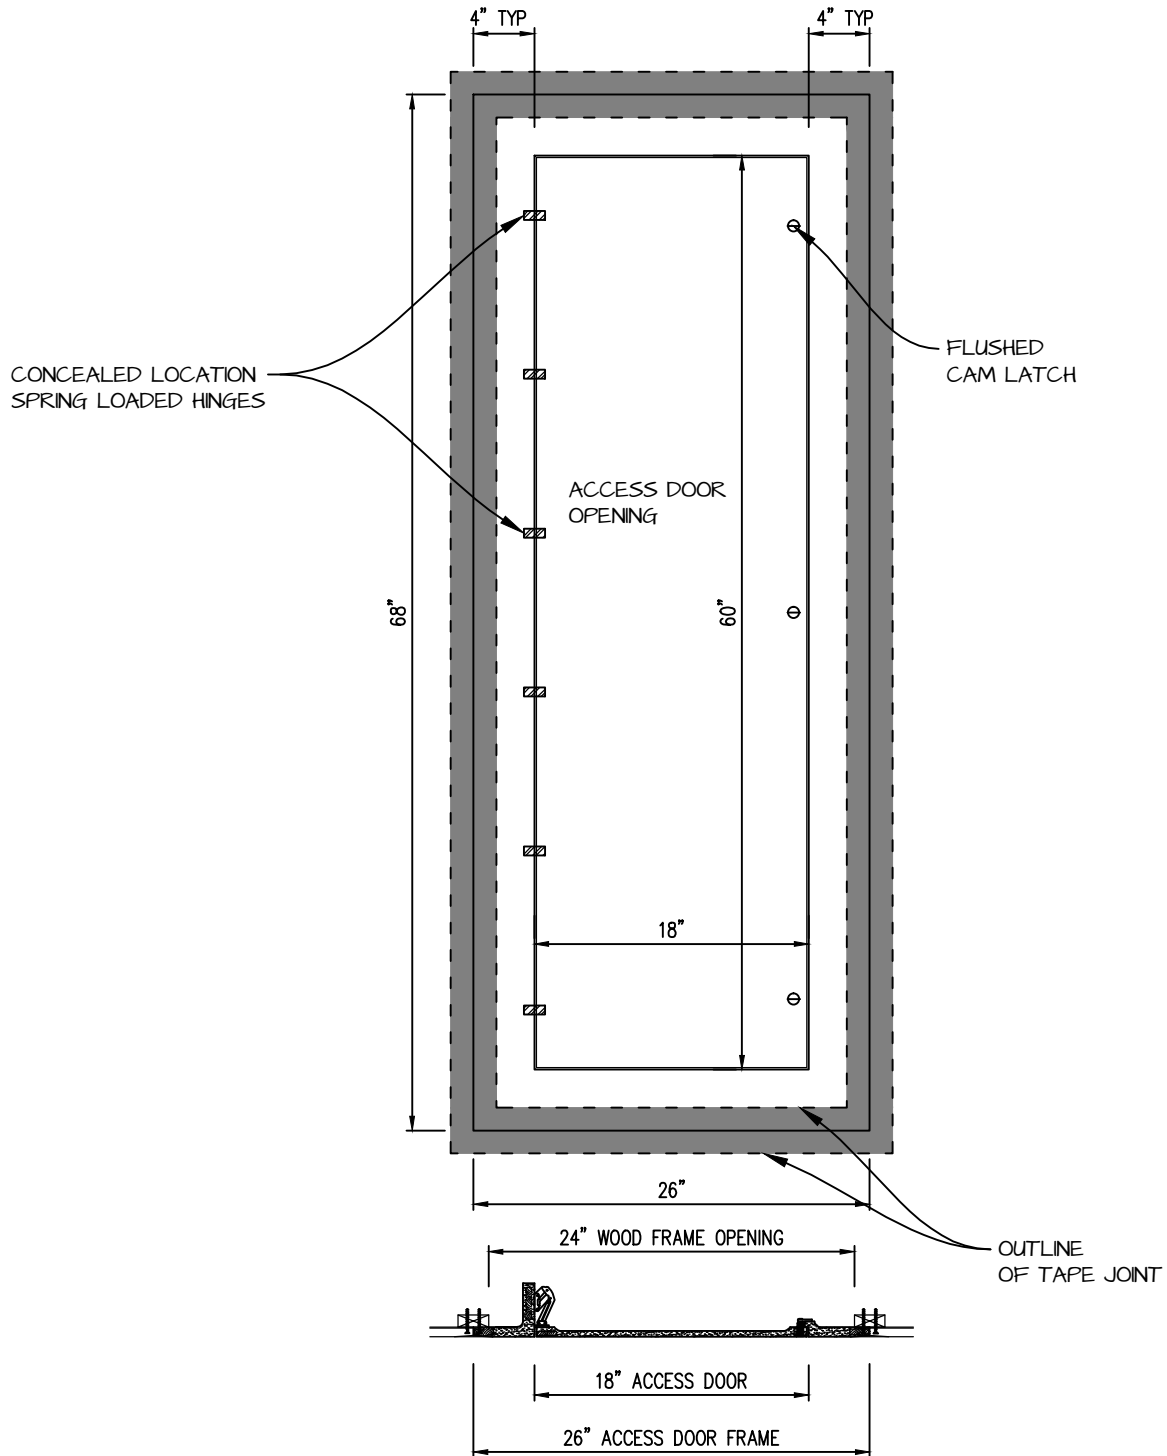

 <p>CASTLE Access Panels & Forms Inc.</p>	<p>CASTLE ACCESS PANELS & FORMS INC. 173 Adesso Drive, Unit 2, Concord ON L4K 3C3 Phone (905)738-8089 Fax (905)760-9234 inquiries@castleaccesspanels.com www.CastleAccessPanels.com</p>	DESIGNED: Q.P. DATE: <hr/> APPROVED: J.R.
	CUSTOMER:	PROJECT:
TITLE:	DWG NO:	SHEET OF

