


# POP OUT SQUARE CORNER ACCESS PANEL 12"x50"

**GFRG-SQ-581250**

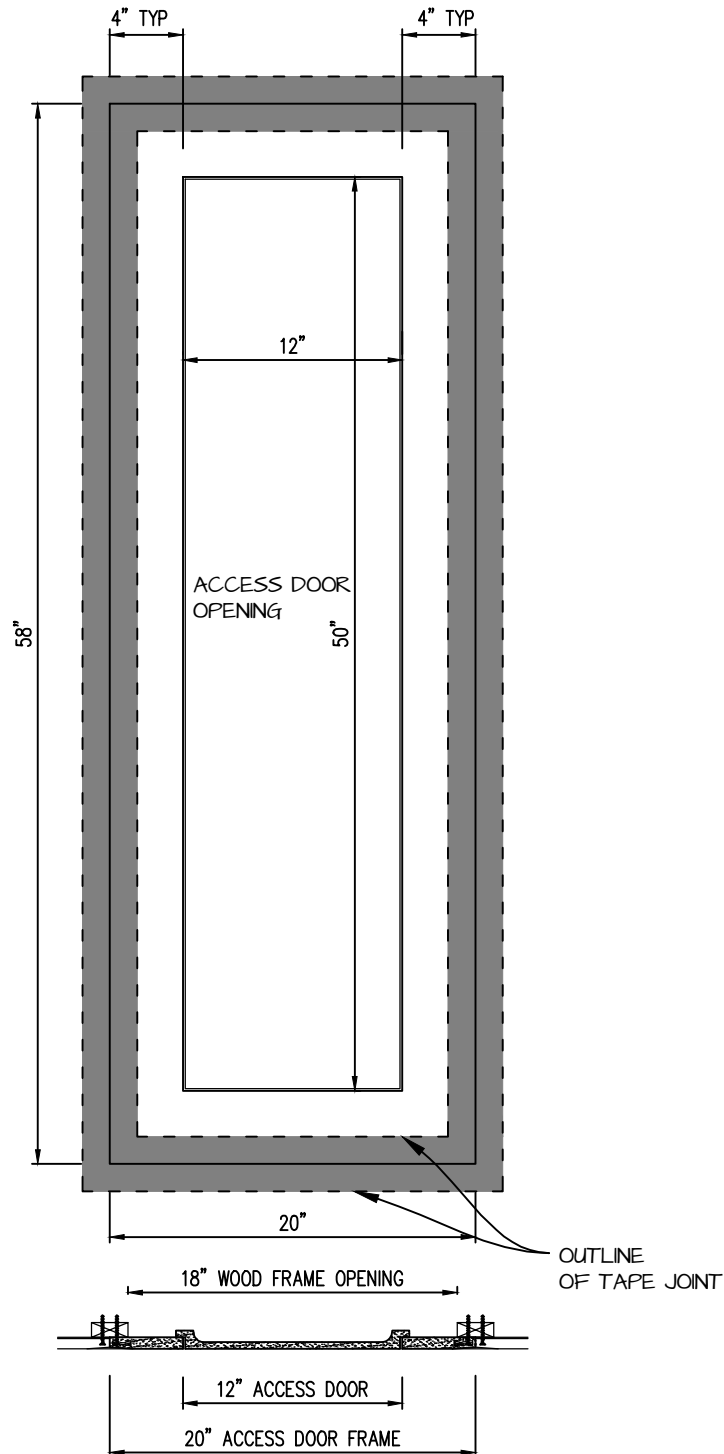

**CASTLE ACCESS PANELS & FORMS INC.**

173 Adesso Drive, Unit 2, Concord ON L4K 3C3

Phone (905)738-8089 Fax (905)760-9234

inquiries@castleaccesspanels.com

[www.CastleAccessPanels.com](http://www.CastleAccessPanels.com)

DESIGNED: Q.P

DATE:

APPROVED: J.R

CUSTOMER:

PROJECT:



QTY:


TITLE:

DWG NO:

SHEET OF

# POP-OUT GFRG ACCESS PANEL SECTION

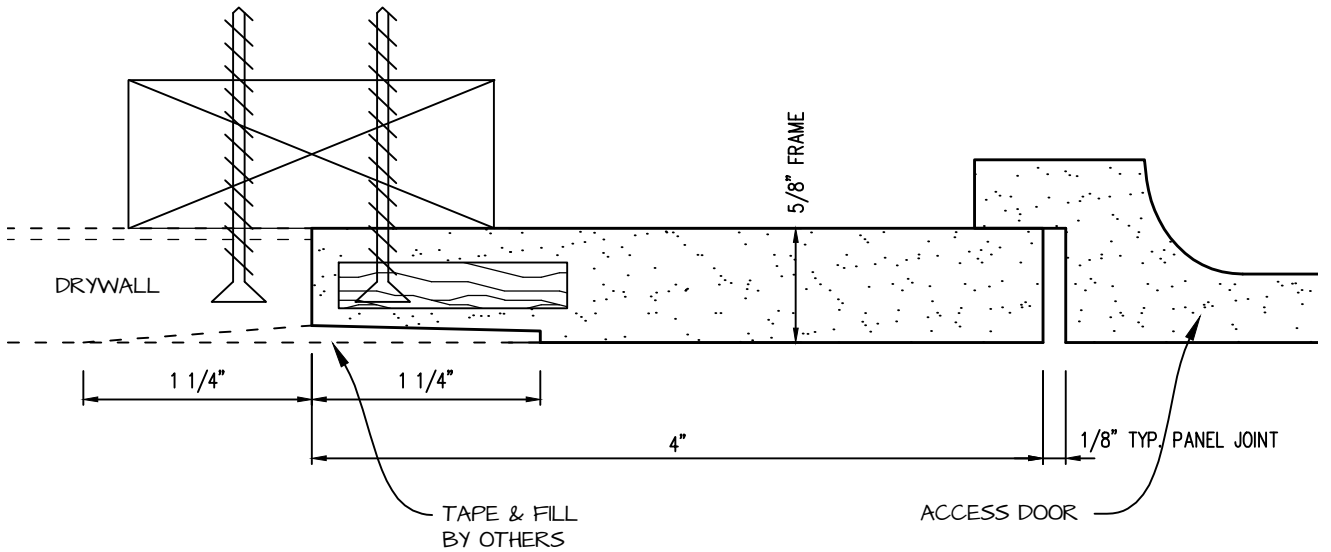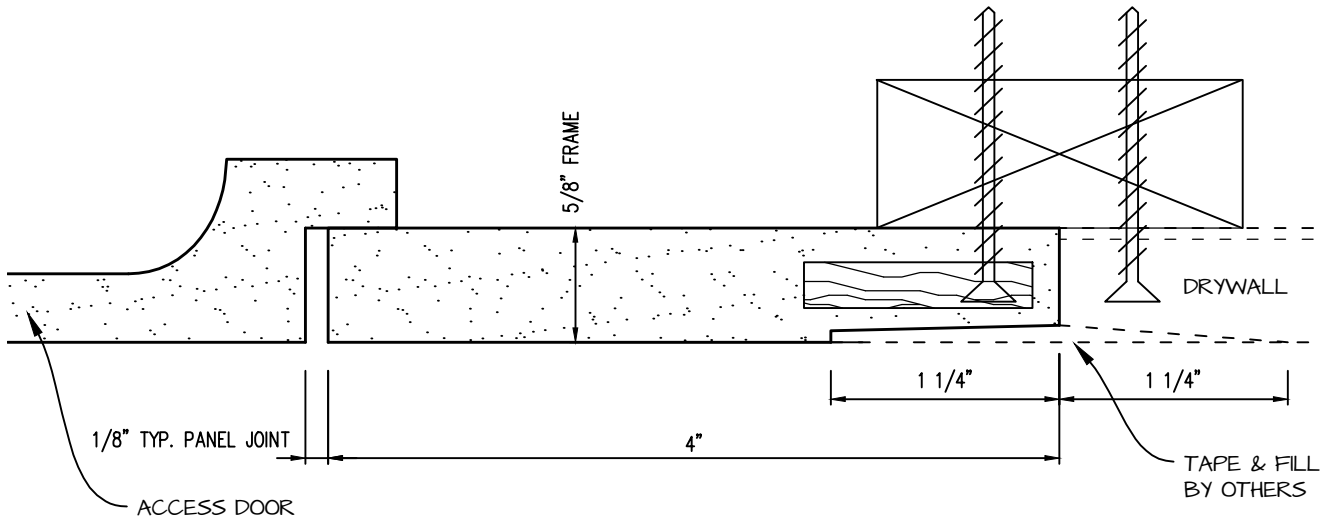

|  |               |          |
|--|---------------|----------|
|  <p><b>CASTLE ACCESS PANELS &amp; FORMS INC.</b><br/>         173 Adesso Drive, Unit 2, Concord ON L4K 3C3<br/>         Phone (905)738-8089 Fax (905)760-9234<br/>         inquiries@castleaccesspanels.com<br/> <a href="http://www.CastleAccessPanels.com">www.CastleAccessPanels.com</a></p> | DESIGNED: Q.P |          |
|  | DATE:         |          |
|  | APPROVED: J.R |          |
| CUSTOMER:  | PROJECT:      | QTY:     |
| TITLE:   | DWG NO:       | SHEET OF |