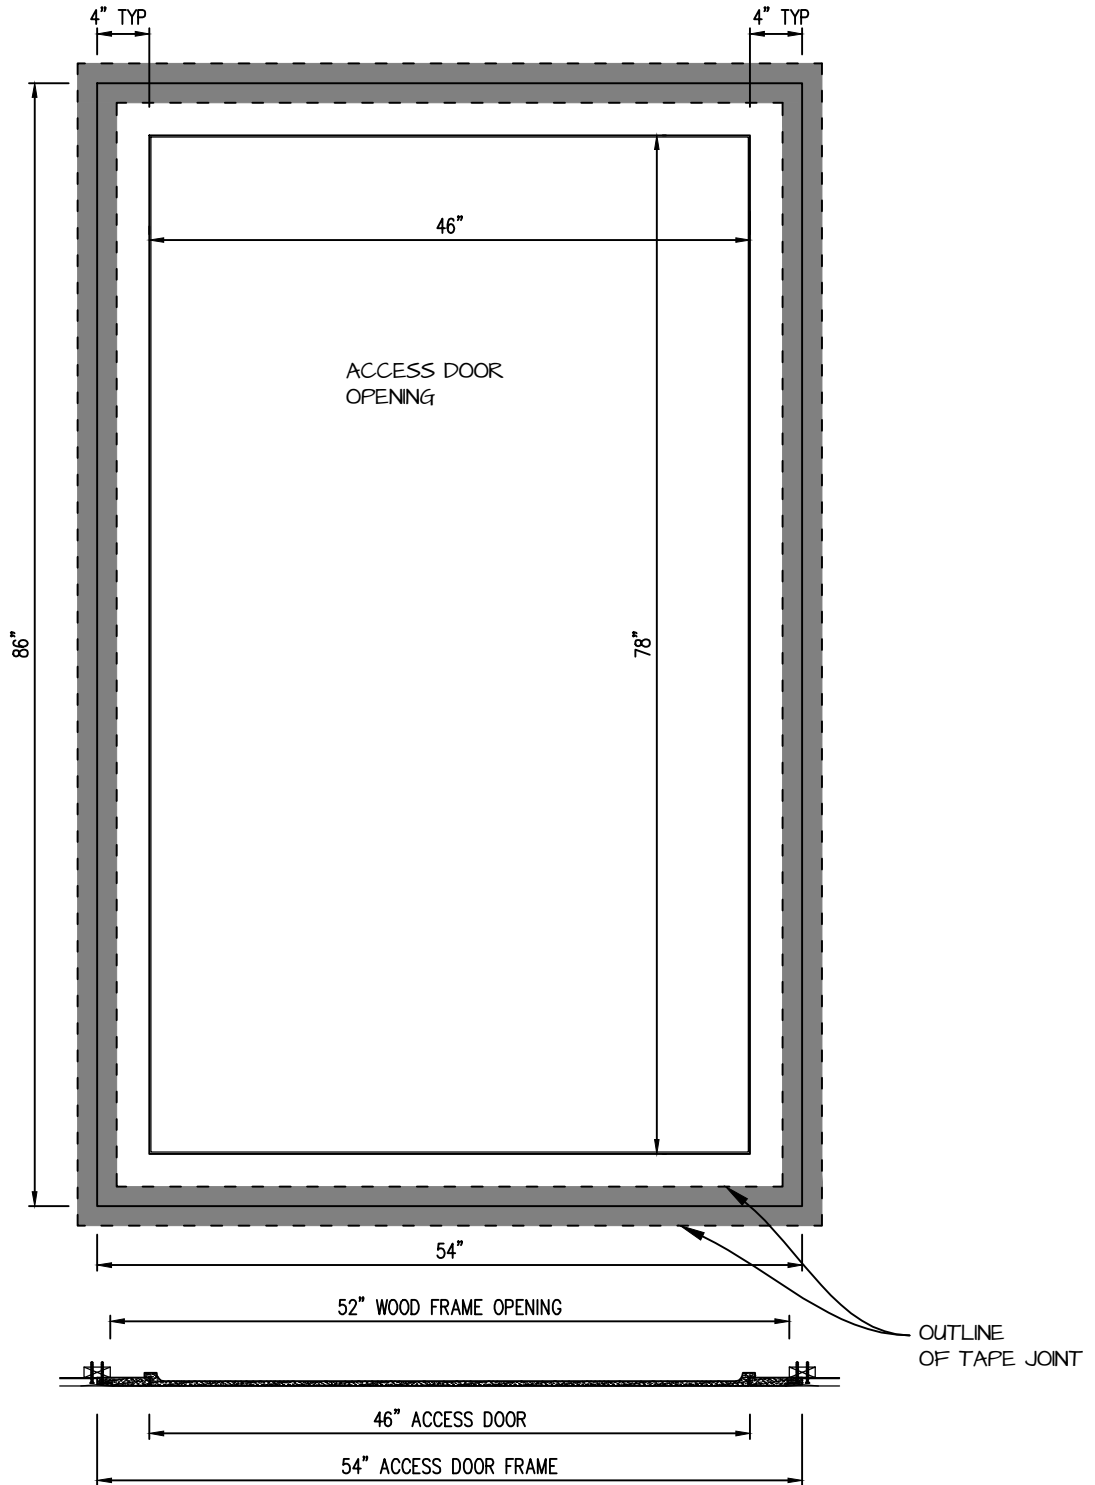

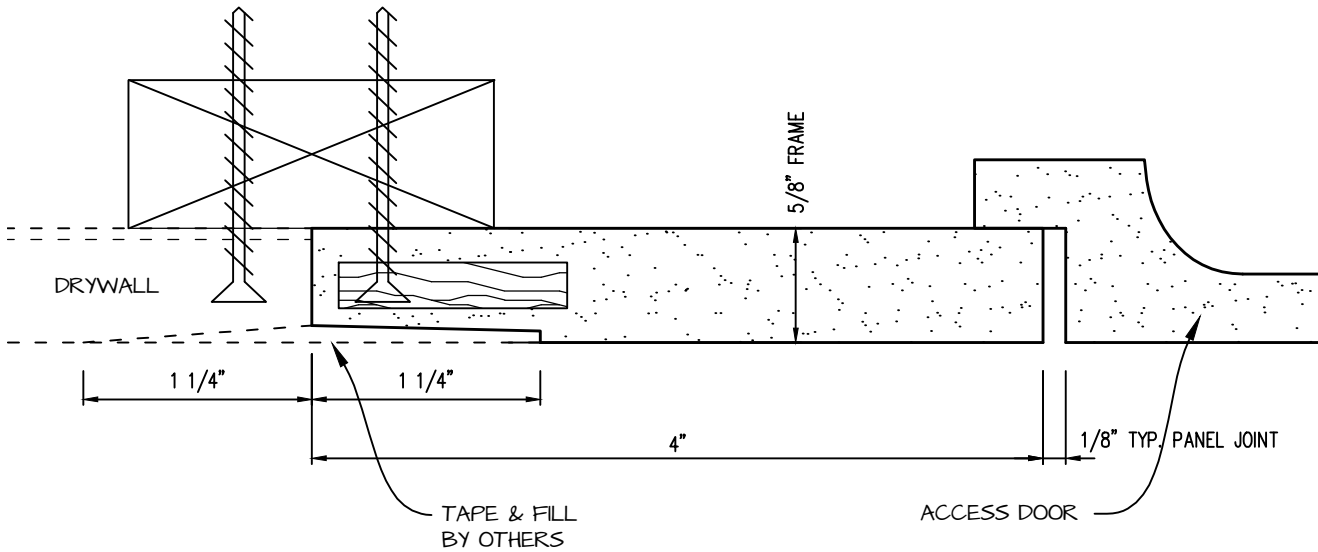
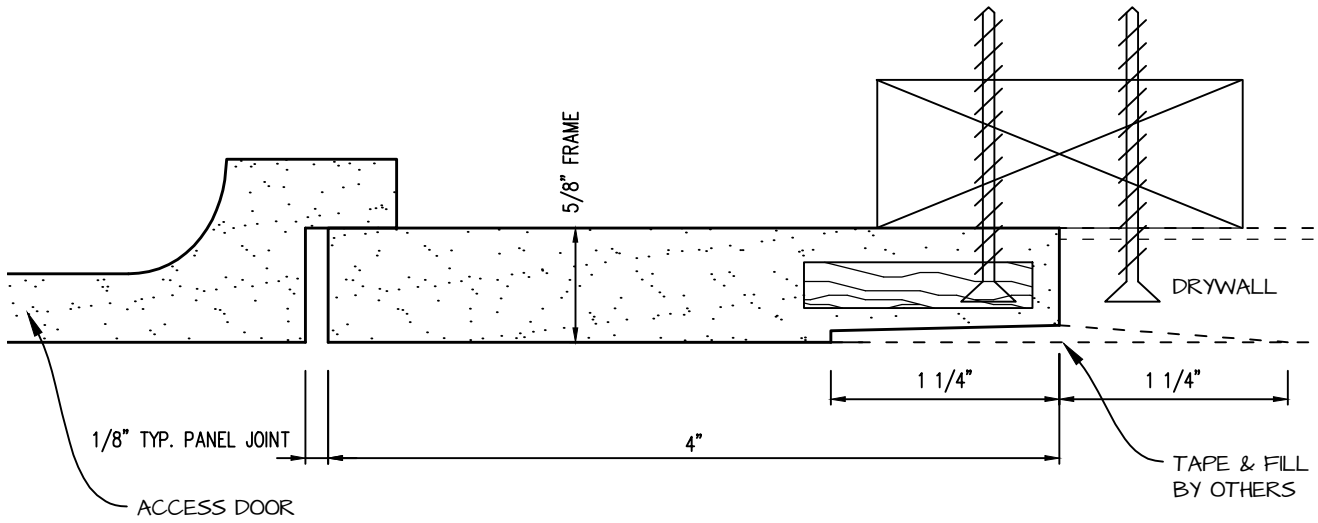



POP OUT SQUARE CORNER ACCESS PANEL 46"x78"
GFRG-SQ-584678



| | | |
|--|---------------|----------|
|  <p>CASTLE ACCESS PANELS & FORMS INC. 173 Adesso Drive, Unit 2, Concord ON L4K 3C3 Phone (905)738-8089 Fax (905)760-9234 inquiries@castleaccesspanels.com www.CastleAccessPanels.com</p> | DESIGNED: Q.P | |
| | DATE: | |
| | APPROVED: J.R | |
| CUSTOMER: | PROJECT: | QTY: |
| TITLE: | DWG NO: | SHEET OF |

POP-OUT GFRG ACCESS PANEL SECTION



| | | |
|--|---------------|----------|
|  <p>CASTLE ACCESS PANELS & FORMS INC. 173 Adesso Drive, Unit 2, Concord ON L4K 3C3 Phone (905)738-8089 Fax (905)760-9234 inquiries@castleaccesspanels.com www.CastleAccessPanels.com</p> | DESIGNED: Q.P | |
| | DATE: | |
| | APPROVED: J.R | |
| CUSTOMER: | PROJECT: | QTY: |
| TITLE: | DWG NO: | SHEET OF |