


# HINGED RADIUS CORNER ACCESS PANEL 36"x60"

## GFRG-HG-RC-583660

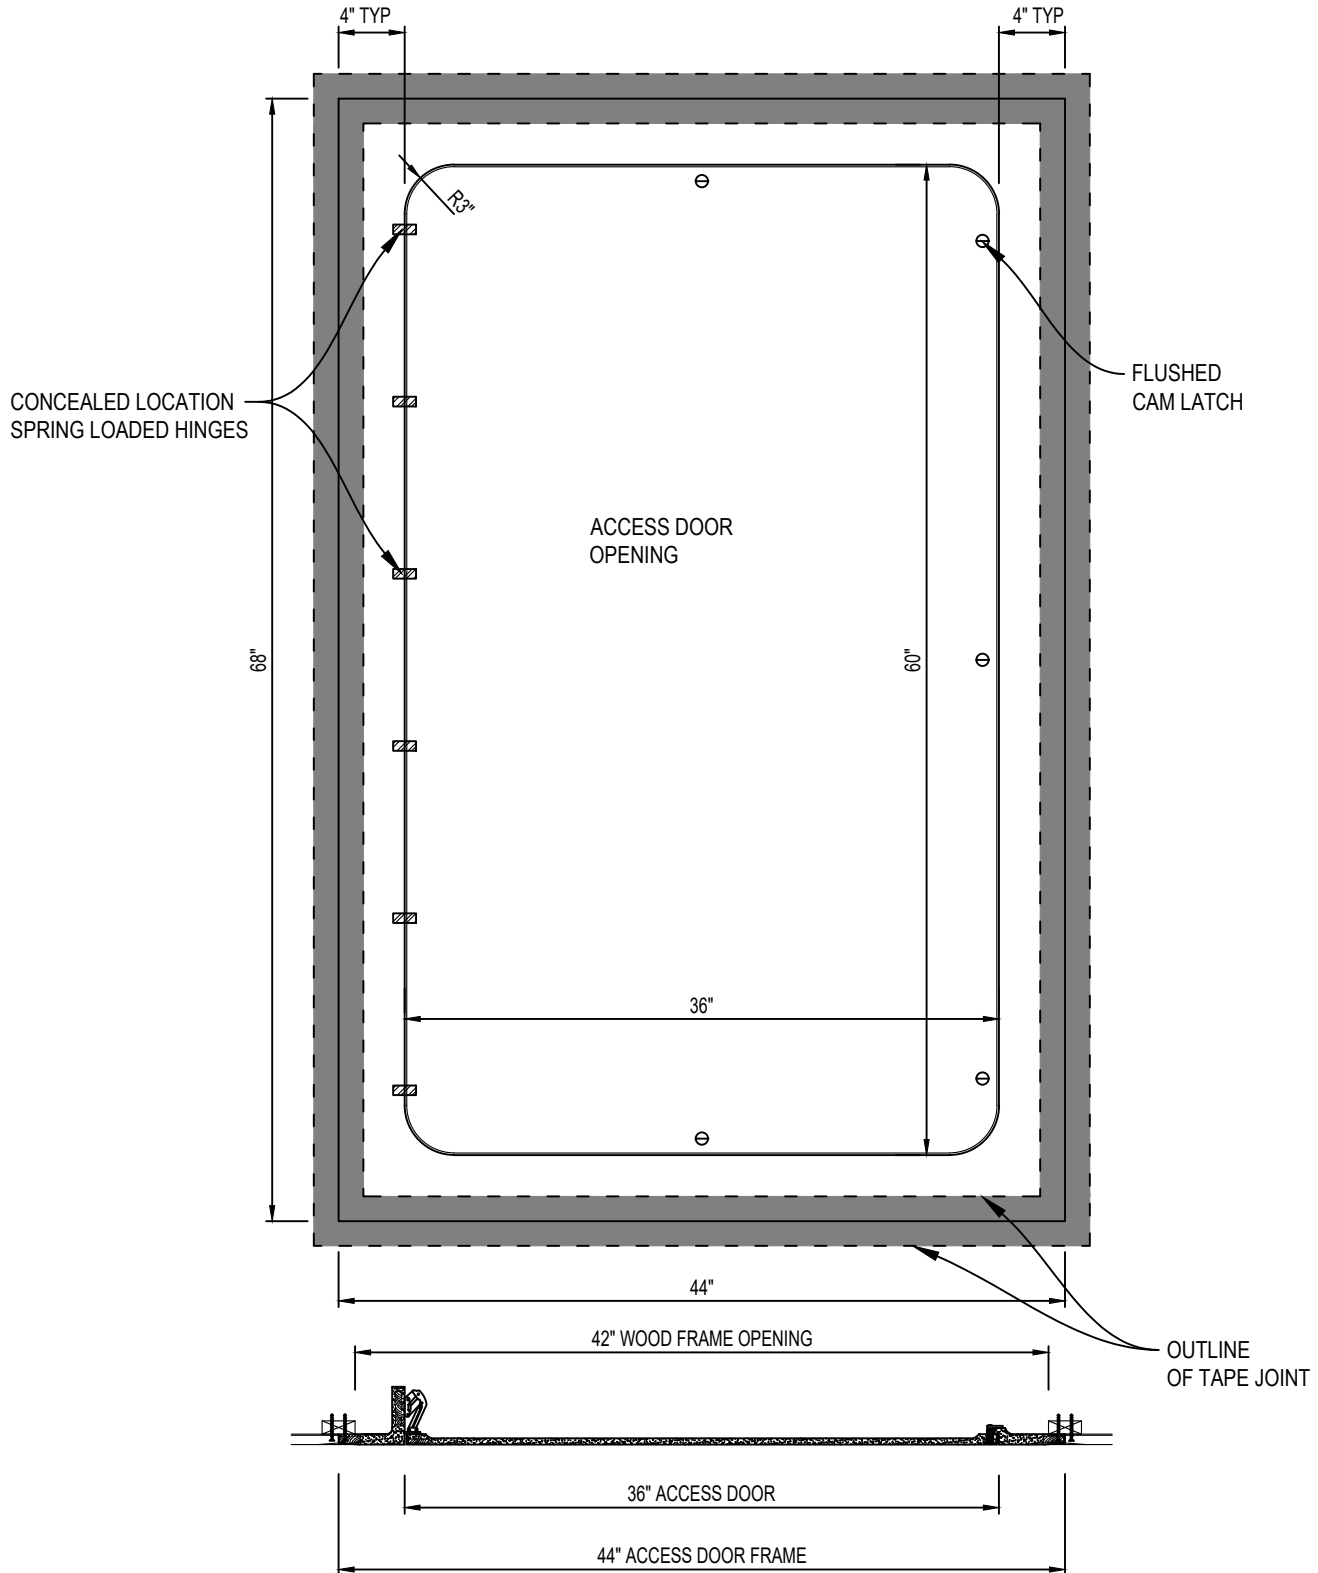

### CASTLE ACCESS PANELS & FORMS INC.

135 Wendell Ave, North York ON M9N 3K9  
 Phone (905)738-8089 Fax (905)760-9234  
 inquiries@castleaccesspanels.com  
 www.CastleAccessPanels.com

DESIGNED: Q.P

DATE:

APPROVED: J.R

CUSTOMER:

PROJECT:

QTY:

TITLE:

DWG NO:

SHEET OF