


HINGED SQUARE CORNER ACCESS PANEL 16"x24"

GFRG-HG-SQ-581624

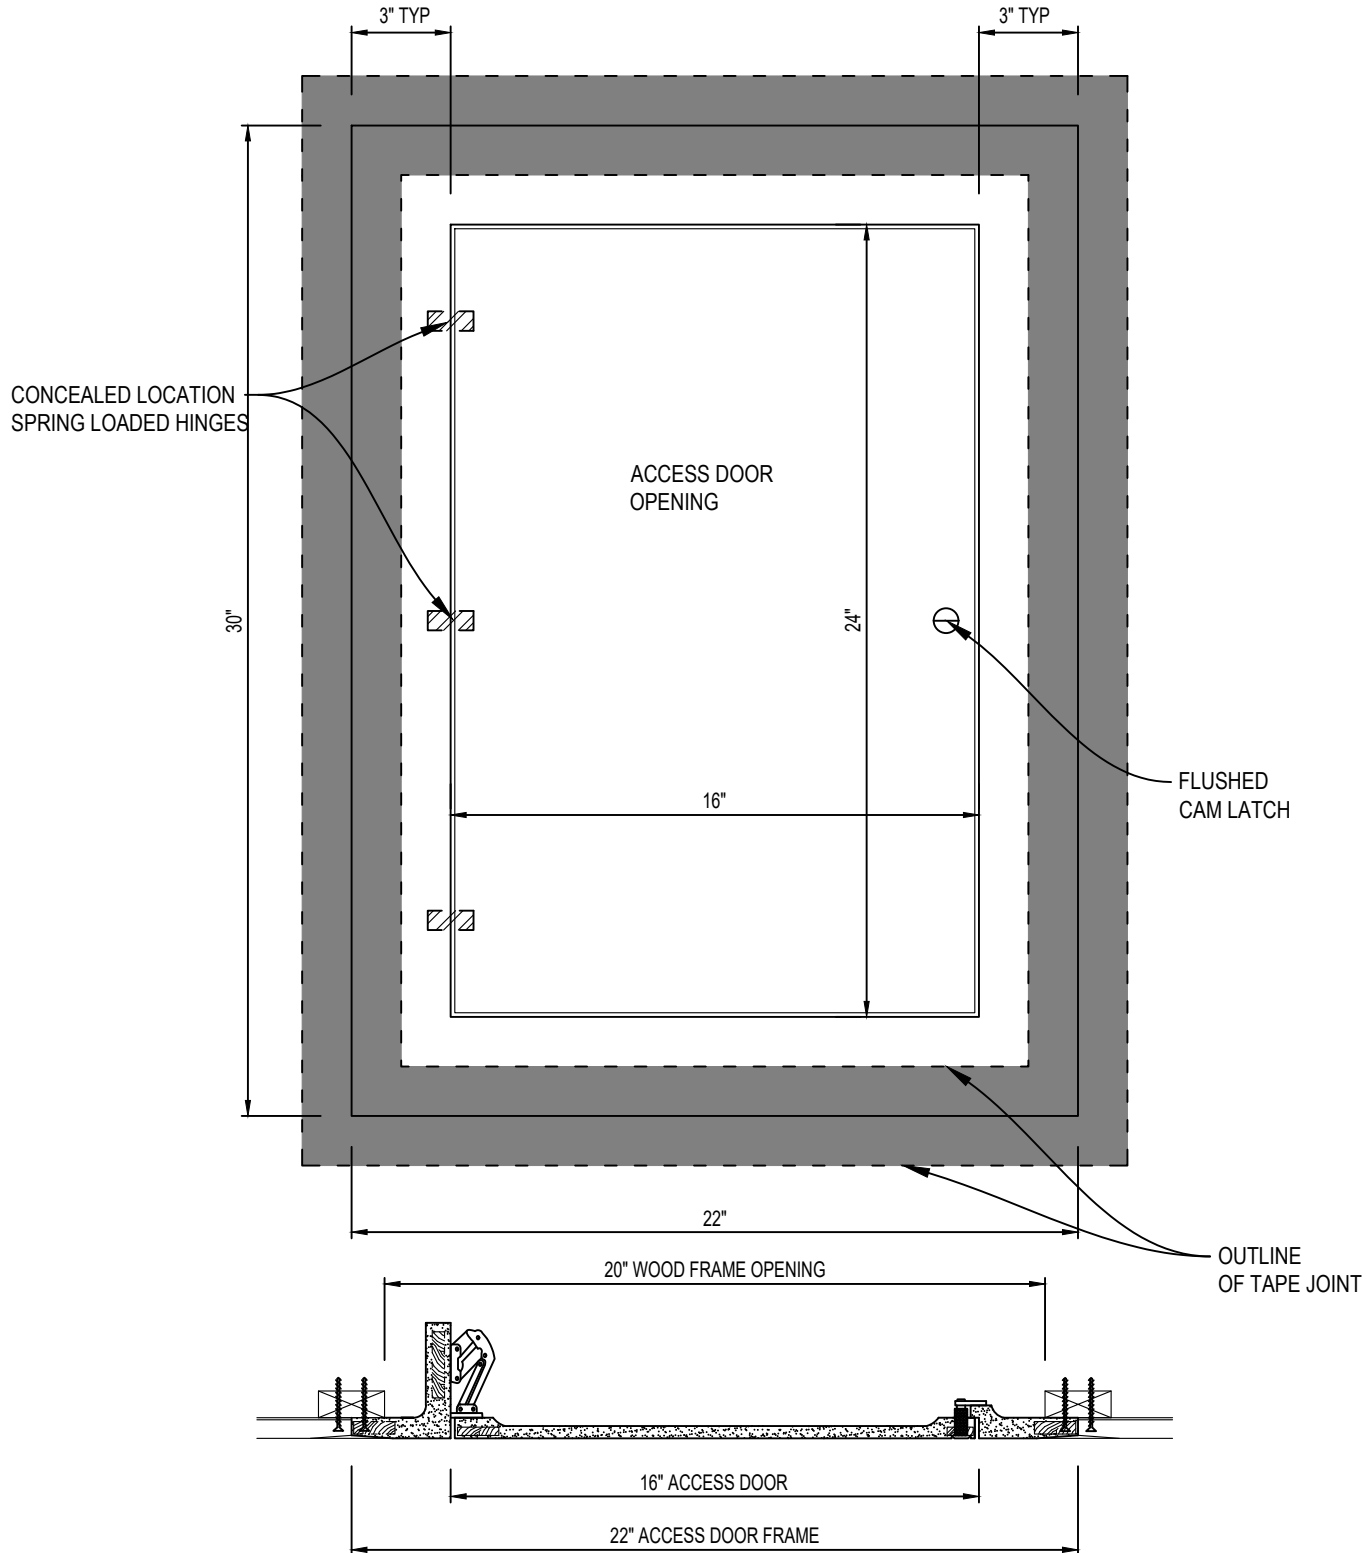

CASTLE ACCESS PANELS & FORMS INC.

135 Wendell Ave, North York, ON M9N 3K9
 Phone (905)738-8089 Fax (905)760-9234
 inquiries@castleaccesspanels.com
 www.CastleAccessPanels.com

DESIGNED: Q.P

DATE:

APPROVED: J.R

CUSTOMER:

PROJECT:

QTY:

TITLE:

DWG NO:

SHEET OF