


POP OUT ROUND ACCESS PANEL 32" DIAMETER
GFRG-RD-580032

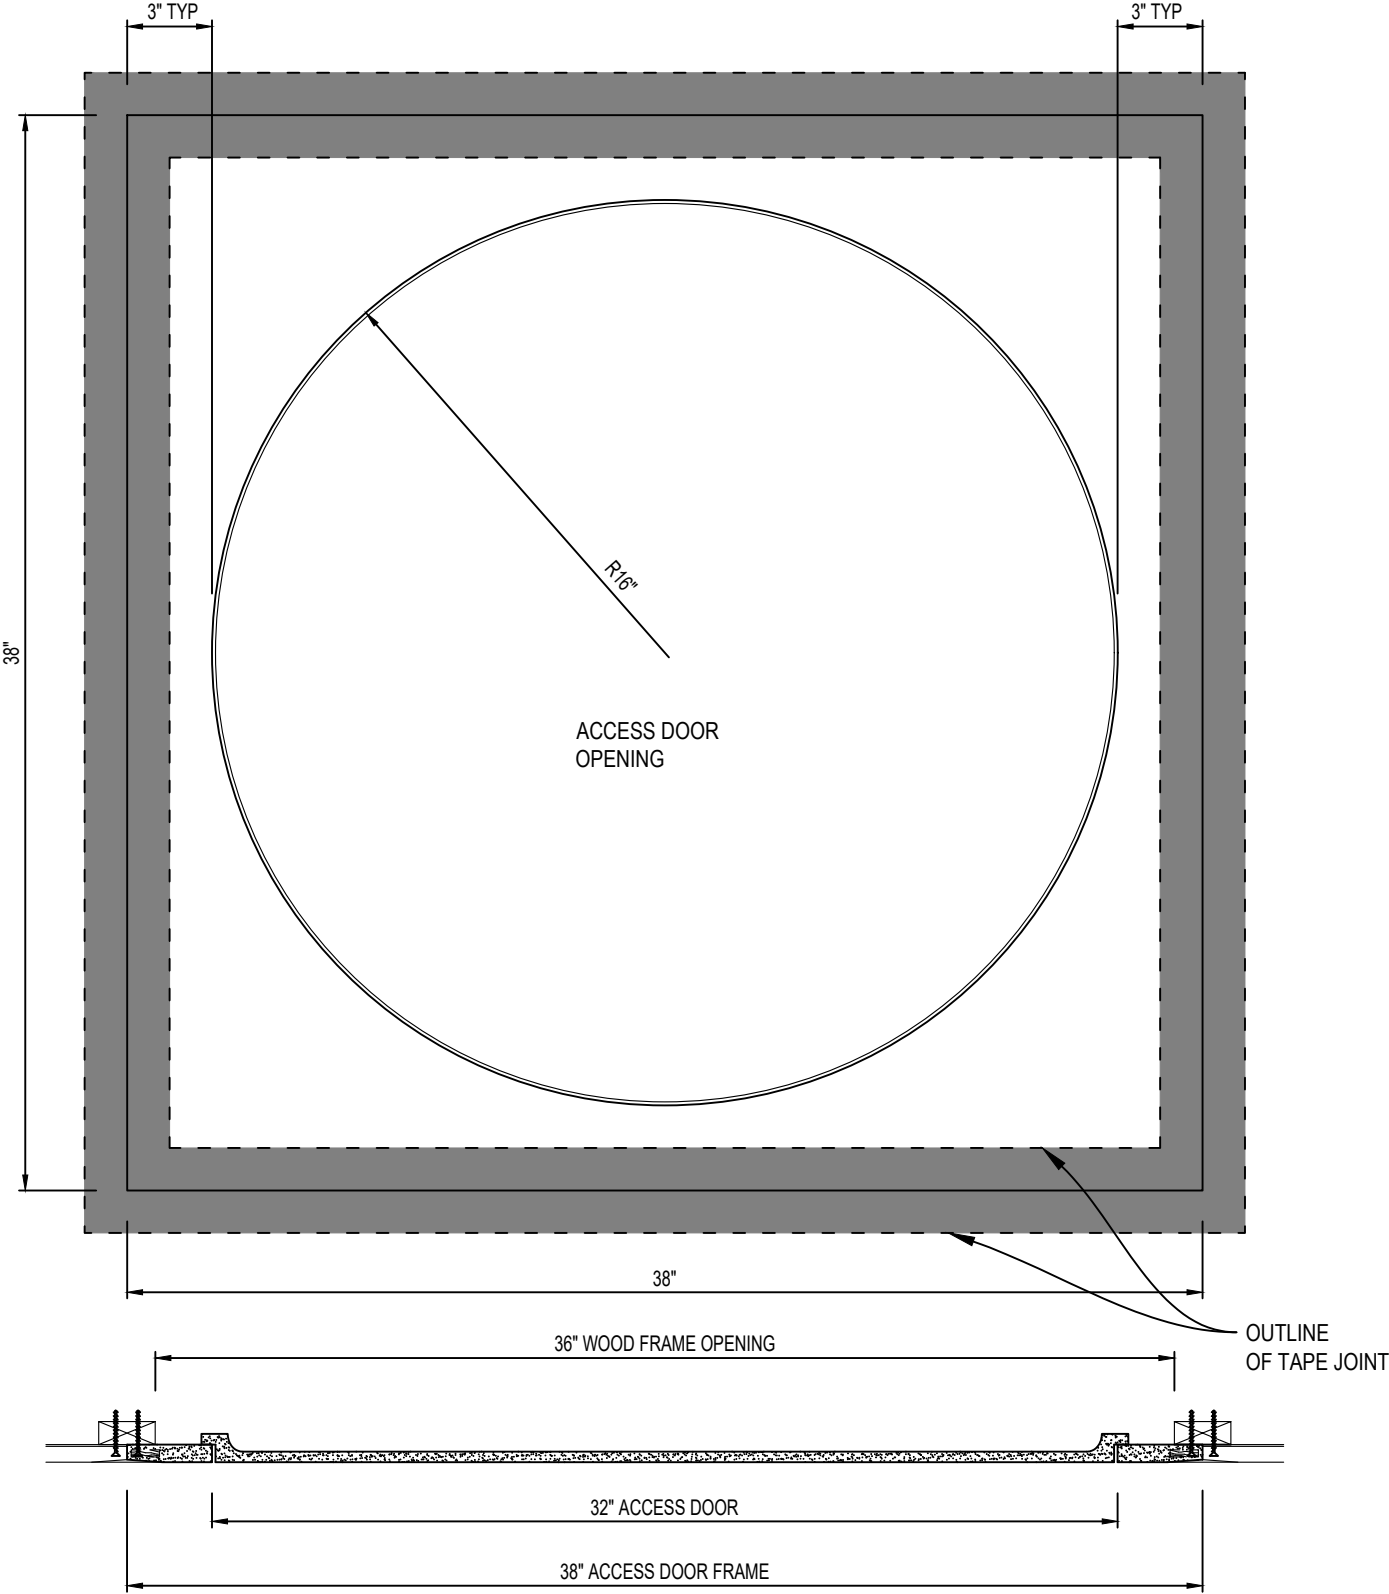

CASTLE ACCESS PANELS & FORMS INC.
135 Wendell Ave, North York, ON M9N 3K9
Phone (905)738-8089 Fax (905)760-9234
inquiries@castleaccesspanels.com
www.CastleAccessPanels.com

DESIGNED: Q.P
DATE:
APPROVED: J.R

CUSTOMER:

PROJECT:

QTY:

TITLE:

DWG NO:

SHEET OF