


POP OUT ROUND ACCESS PANEL 42" DIAMETER

GFRG-RD-580042

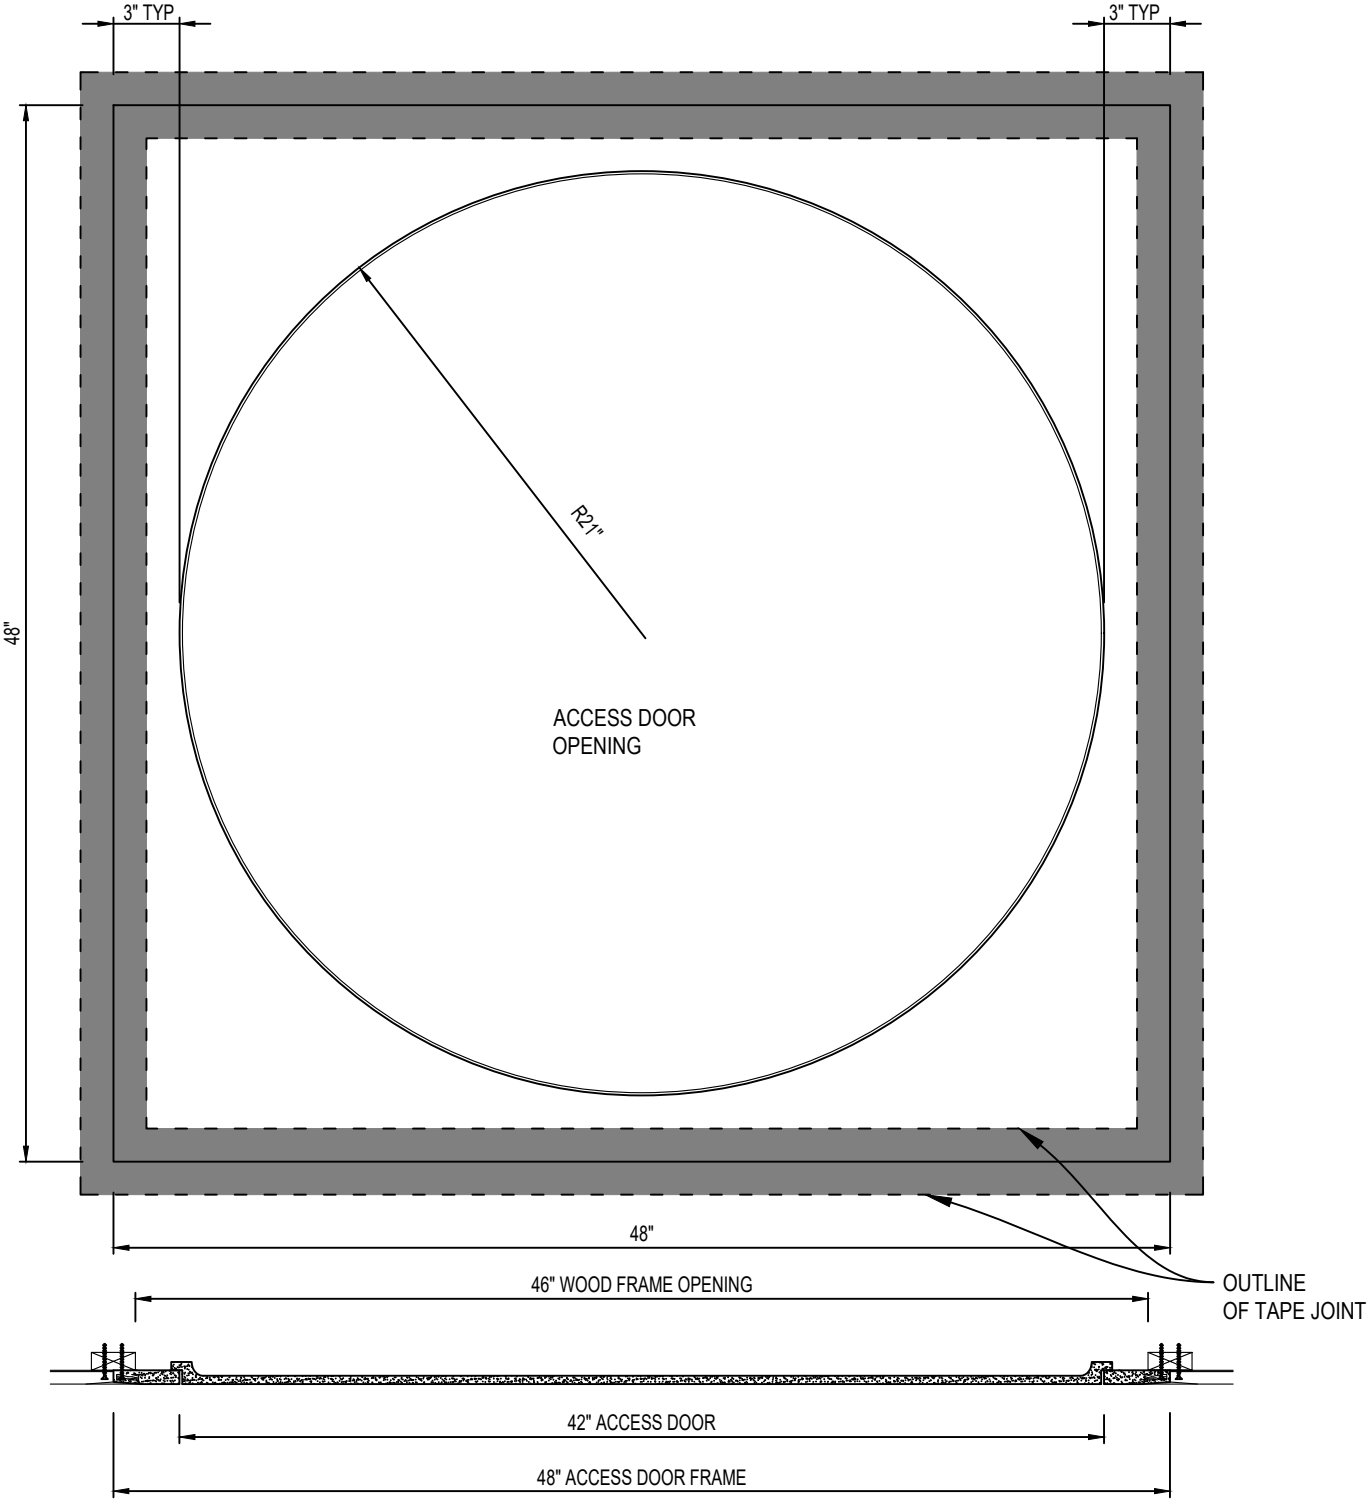

CASTLE ACCESS PANELS & FORMS INC.
 135 Wendell Ave, North York, ON M9N 3K9
 Phone (905)738-8089 Fax (905)760-9234
 inquiries@castleaccesspanels.com
www.CastleAccessPanels.com

DESIGNED:	Q.P
DATE:	
APPROVED:	J.R

CUSTOMER:	PROJECT:	QTY:
TITLE:	DWG NO:	SHEET OF