


POP OUT ROUND ACCESS PANEL 48" DIAMETER

GFRG-RD-580048

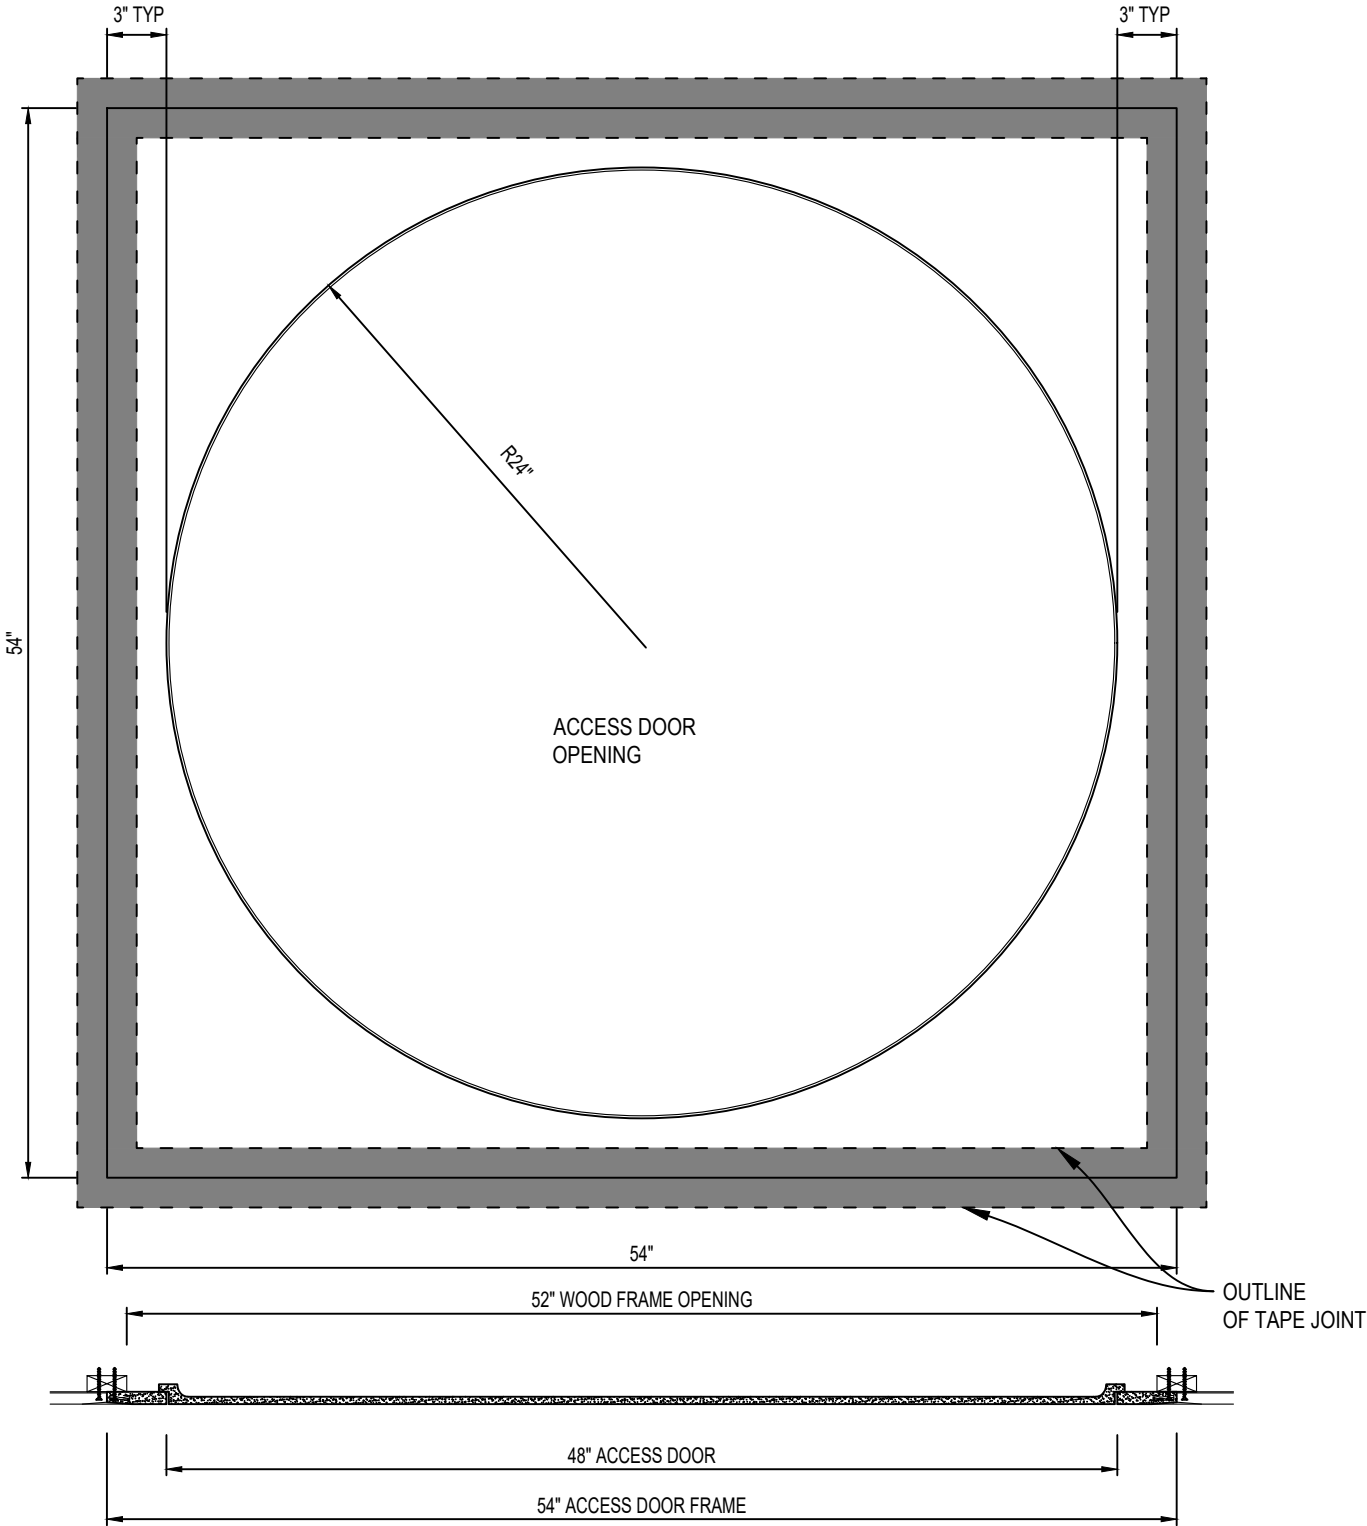

CASTLE ACCESS PANELS & FORMS INC.
135 Wendell Ave, North York, ON M9N 3K9
Phone (905)738-8089 Fax (905)760-9234
inquiries@castleaccesspanels.com
www.CastleAccessPanels.com

DESIGNED: Q.P
DATE:
APPROVED: J.R

CUSTOMER:	PROJECT:	QTY:
TITLE:	DWG NO:	SHEET OF