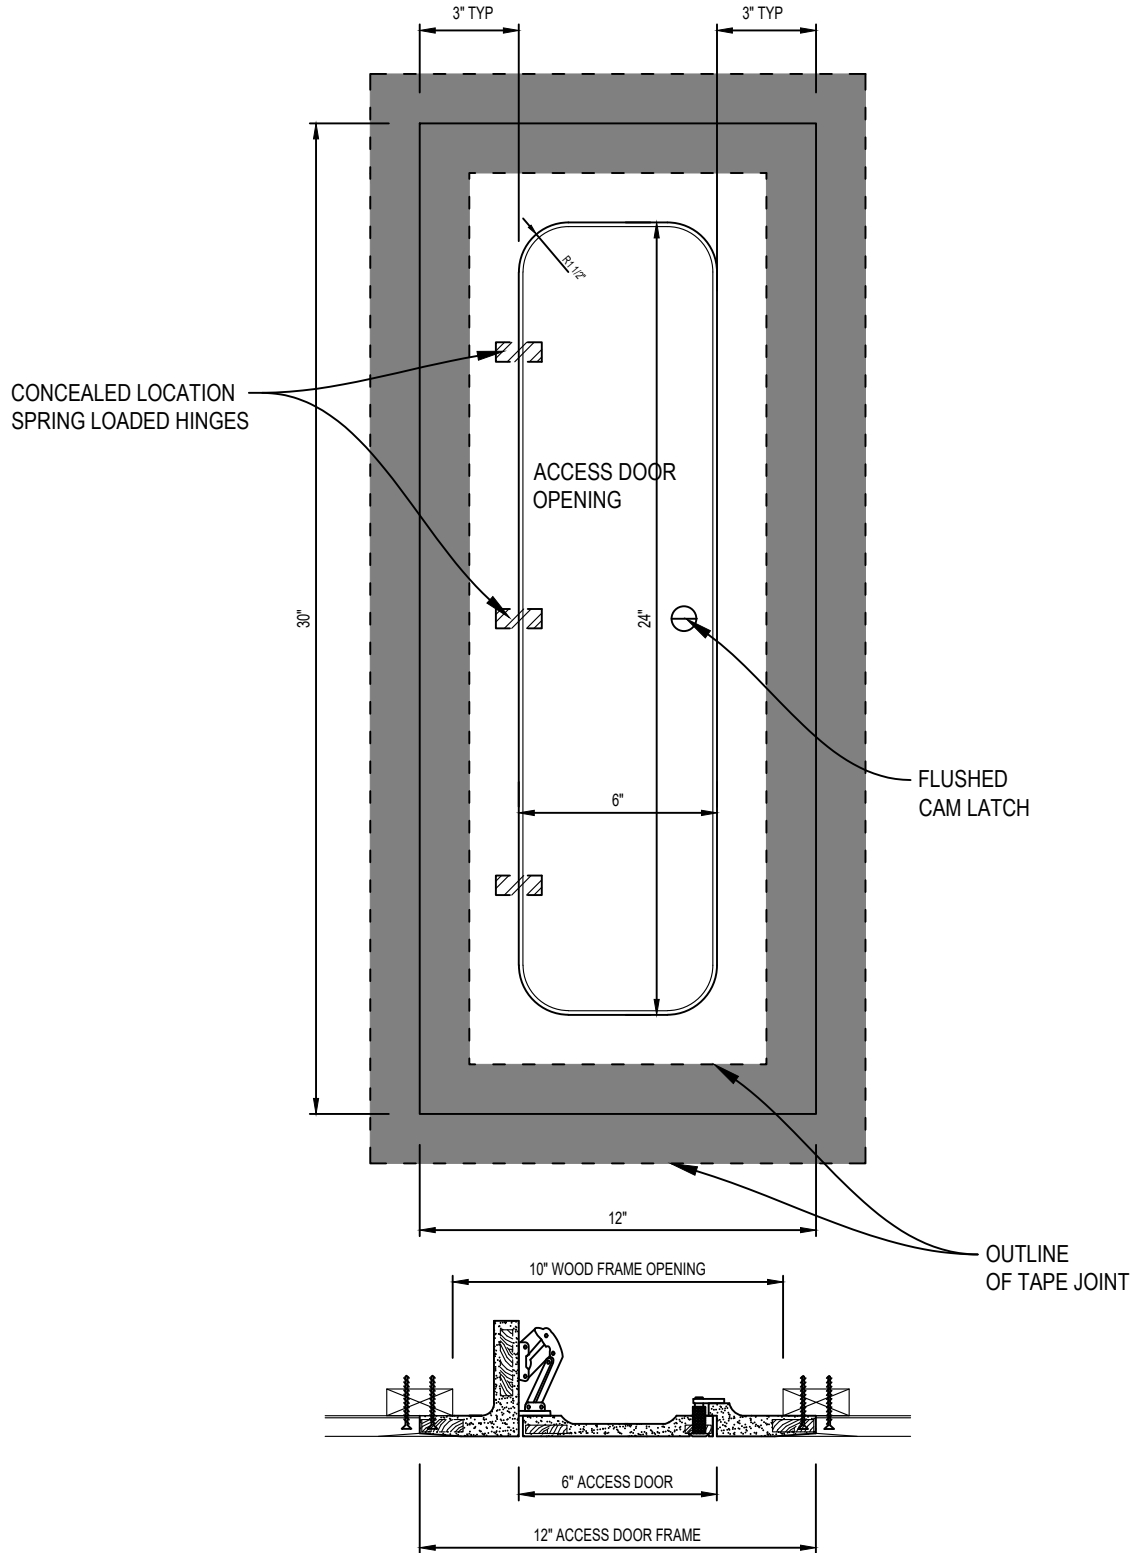


# HINGED RADIUS CORNER ACCESS PANEL 6"x24"

## GFRG-HG-RC-580624



### CASTLE ACCESS PANELS & FORMS INC.

135 Wendell Ave, North York, ON M9N 3K9  
 Phone (905)738-8089 Fax (905)760-9234  
 inquiries@castleaccesspanels.com  
 www.CastleAccessPanels.com

DESIGNED: Q.P

DATE:

APPROVED: J.R

CUSTOMER:

PROJECT:

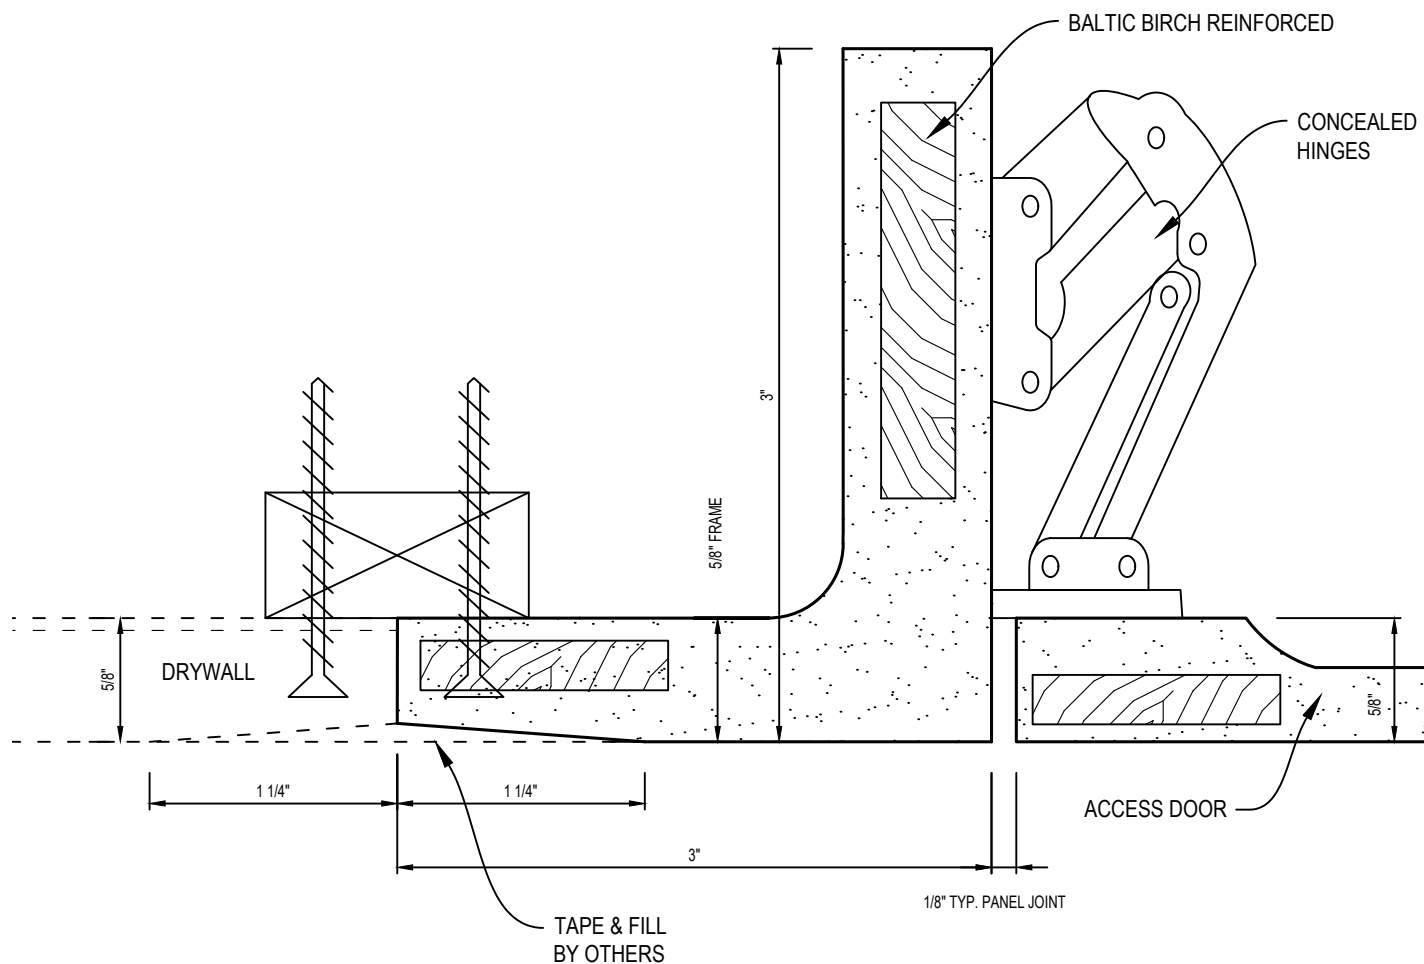
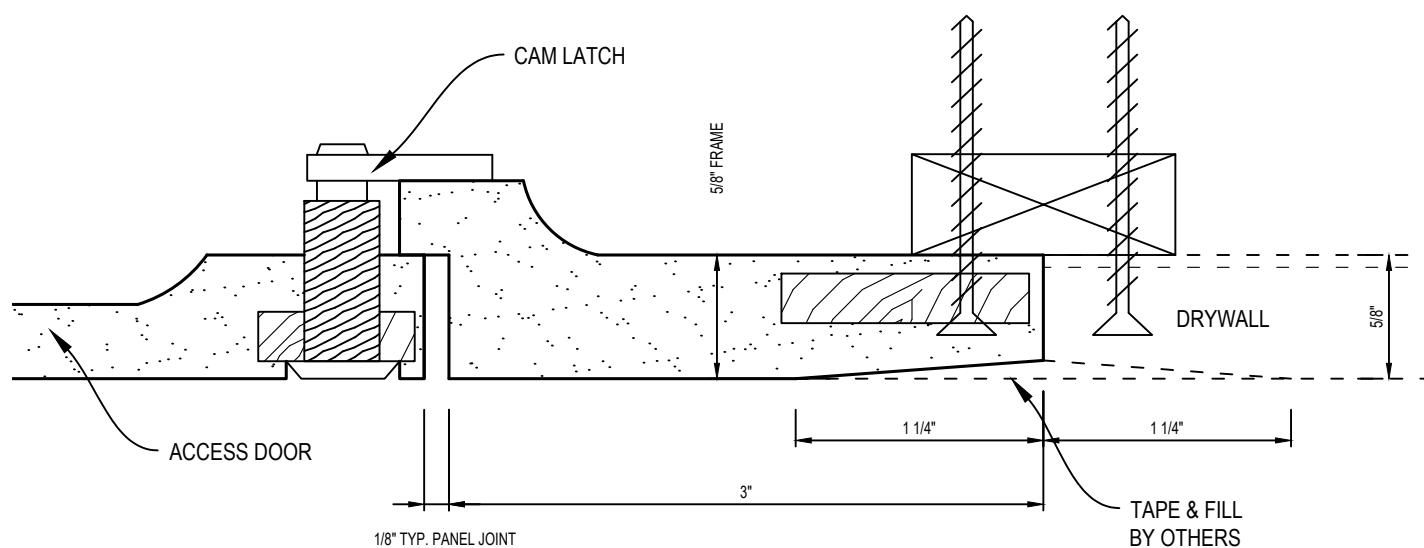
QTY:

TITLE:

DWG NO:

SHEET OF

## HINGED GFRG ACCESS PANEL SECTION

**CASTLE ACCESS PANELS & FORMS INC.**

135 Wendell Ave, North York, ON M9N 3K9  
Phone (905)738-8089 Fax (905)760-9234  
inquiries@castleaccesspanels.com  
**www.CastleAccessPanels.com**

DESIGNED: Q.P

DATE: \_\_\_\_\_

APPROVED: J.R

CUSTOMER:

PROJECT:

QTY:

TITLE:

DWG NO:

SHEET OF