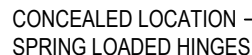

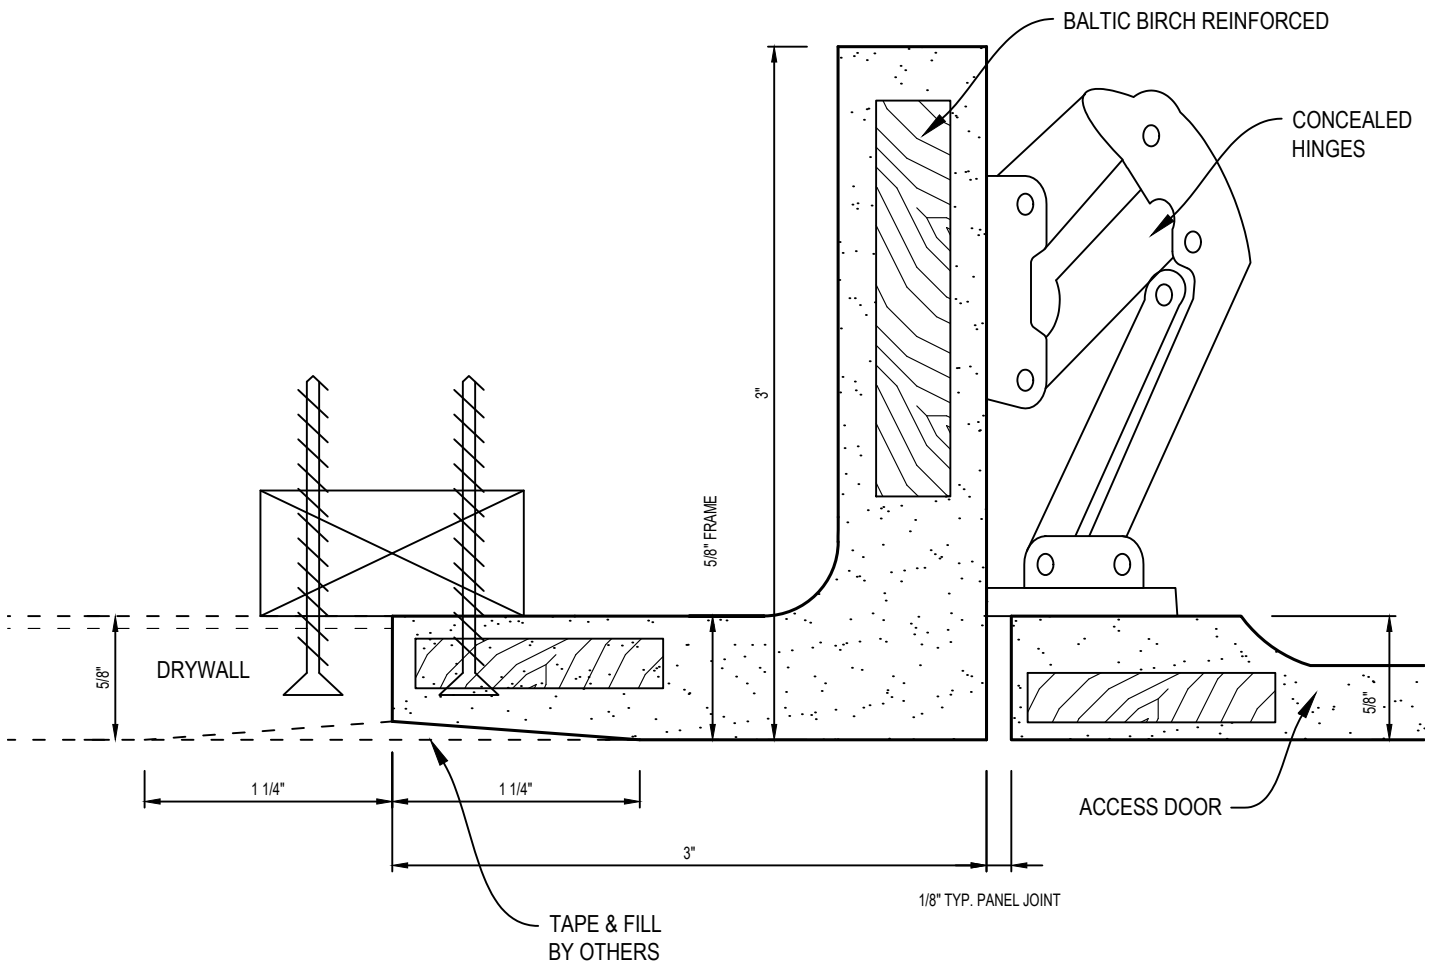
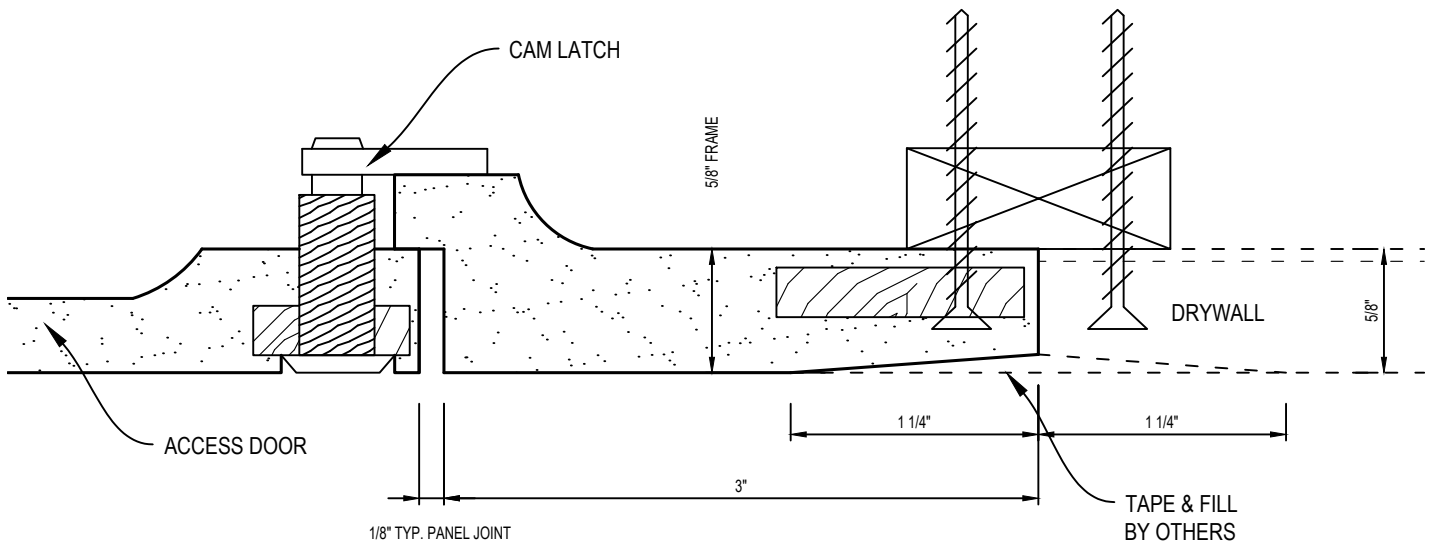


GFRG-HG-RC-580812



 <p>CASTLE ACCESS PANELS & FORMS INC. 135 Wendell Ave, North York, ON M9N 3K9 Phone (905)738-8089 Fax (905)760-9234 inquiries@castleaccesspanels.com www.CastleAccessPanels.com</p>		DESIGNED: Q.P. DATE: APPROVED: J.R.	
CUSTOMER:	PROJECT:		QTY:
TITLE:	DWG NO:		SHEET OF

HINGED GFRG ACCESS PANEL SECTION



CASTLE ACCESS PANELS & FORMS INC.

135 Wendell Ave, North York, ON M9N 3K9
 Phone (905)738-8089 Fax (905)760-9234
 inquiries@castleaccesspanels.com
www.CastleAccessPanels.com

DESIGNED: Q.P

DATE:

APPROVED: J.R

CUSTOMER:

PROJECT:

QTY:

TITLE:

DWG NO:

SHEET OF