


HINGED RADIUS CORNER ACCESS PANEL 12"x16"

GFRG-HG-RC-581216

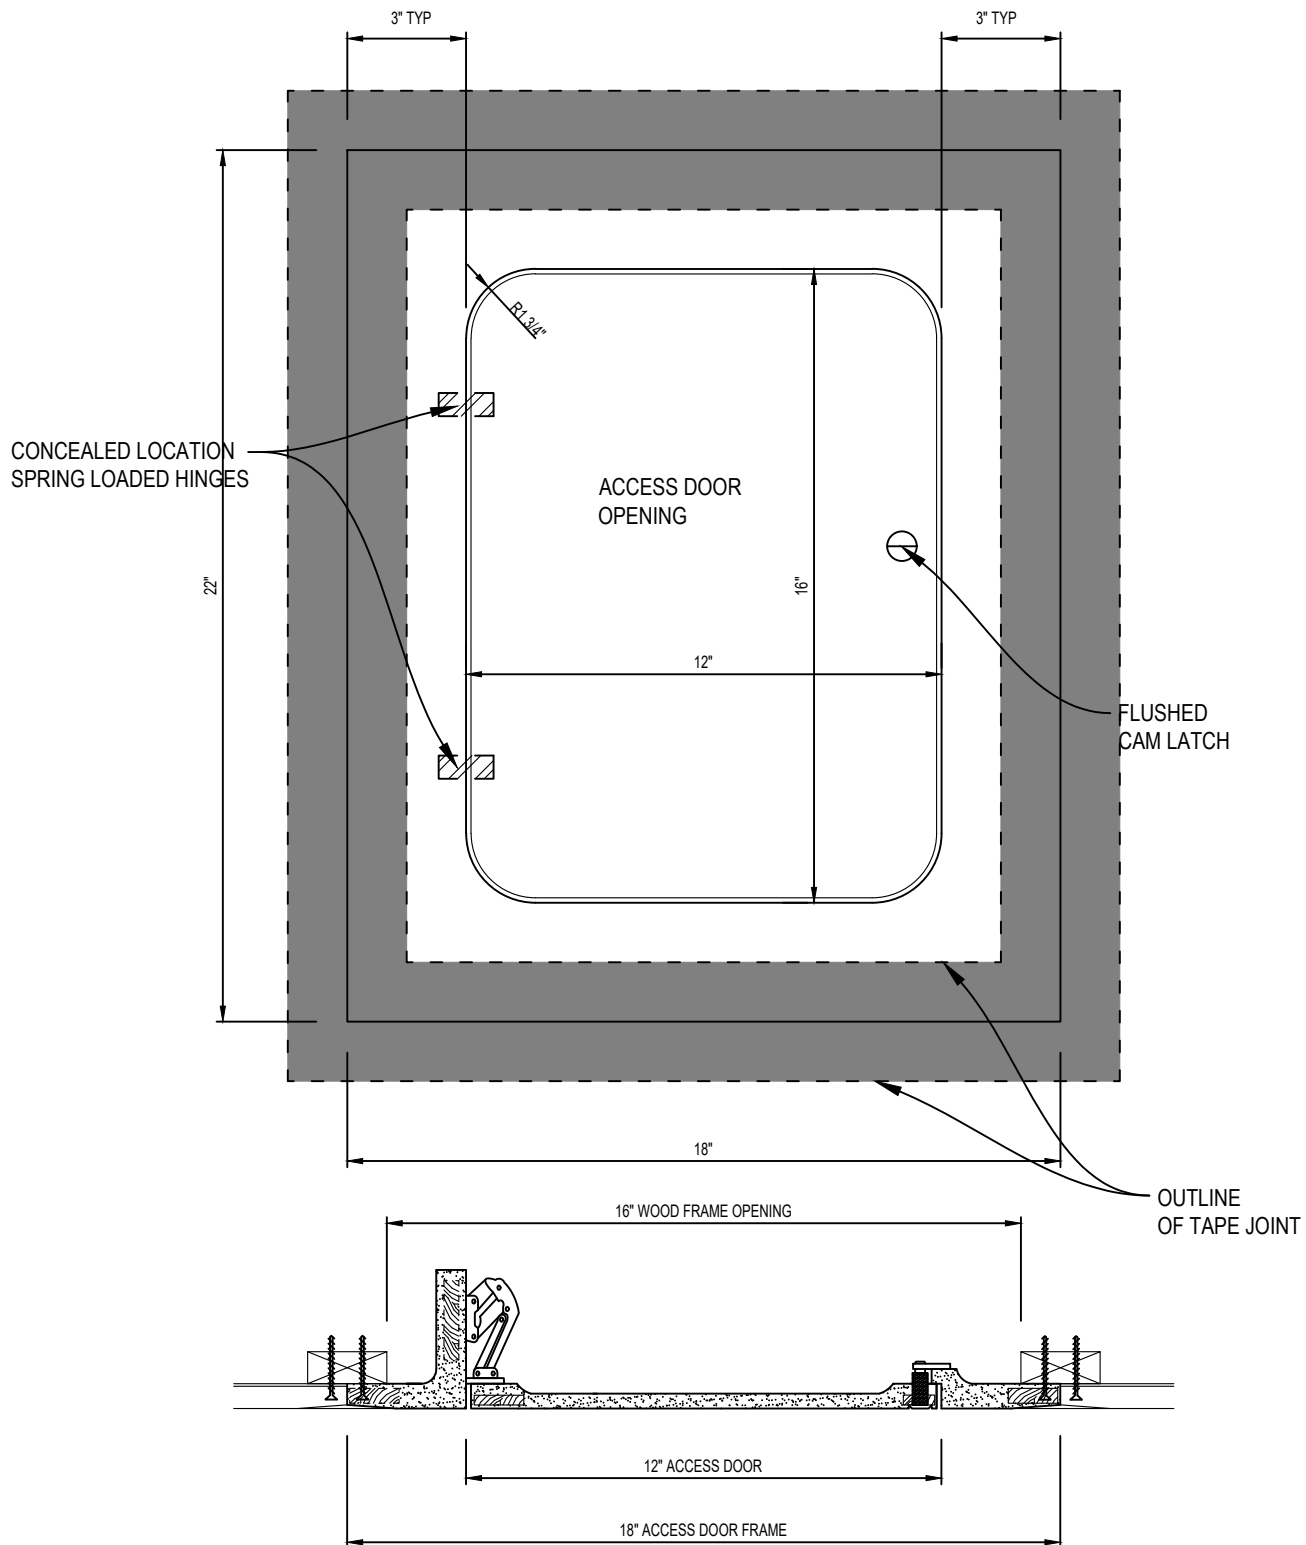

CASTLE ACCESS PANELS & FORMS INC.

135 Wendell Ave, North York, ON M9N 3K9
 Phone (905)738-8089 Fax (905)760-9234
 inquiries@castleaccesspanels.com
www.CastleAccessPanels.com

DESIGNED: Q.P

DATE:

APPROVED: J.R

CUSTOMER:

PROJECT:



QTY:

TITLE:

DWG NO:

SHEET OF

HINGED GFRG ACCESS PANEL SECTION

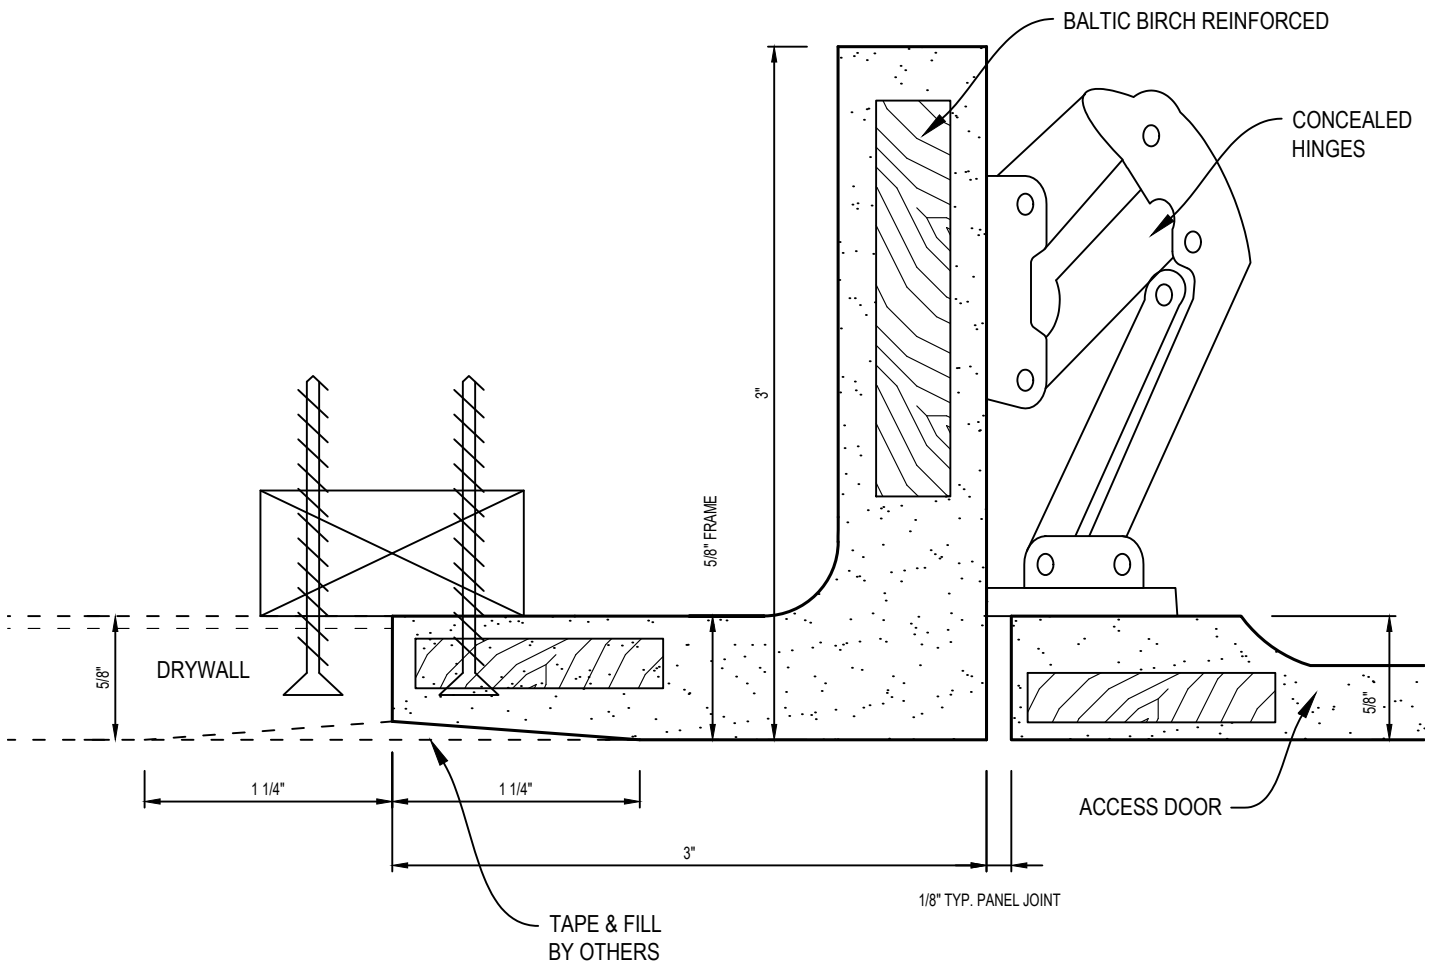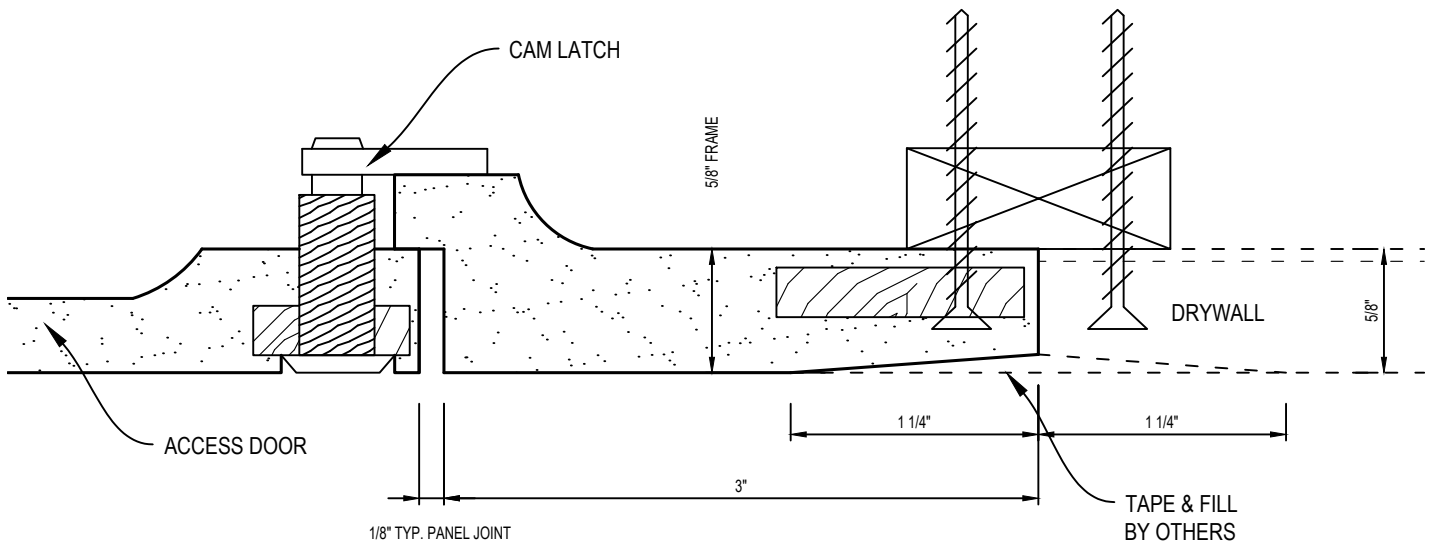

CASTLE ACCESS PANELS & FORMS INC.

135 Wendell Ave, North York, ON M9N 3K9
 Phone (905)738-8089 Fax (905)760-9234
 inquiries@castleaccesspanels.com
 www.CastleAccessPanels.com

DESIGNED: Q.P

DATE:

APPROVED: J.R

CUSTOMER:

PROJECT:

QTY:

TITLE:

DWG NO:

SHEET OF