


# HINGED SQUARE CORNER ACCESS PANEL 18"x18"

## GFRG-HG-SQ-580018 (TL)

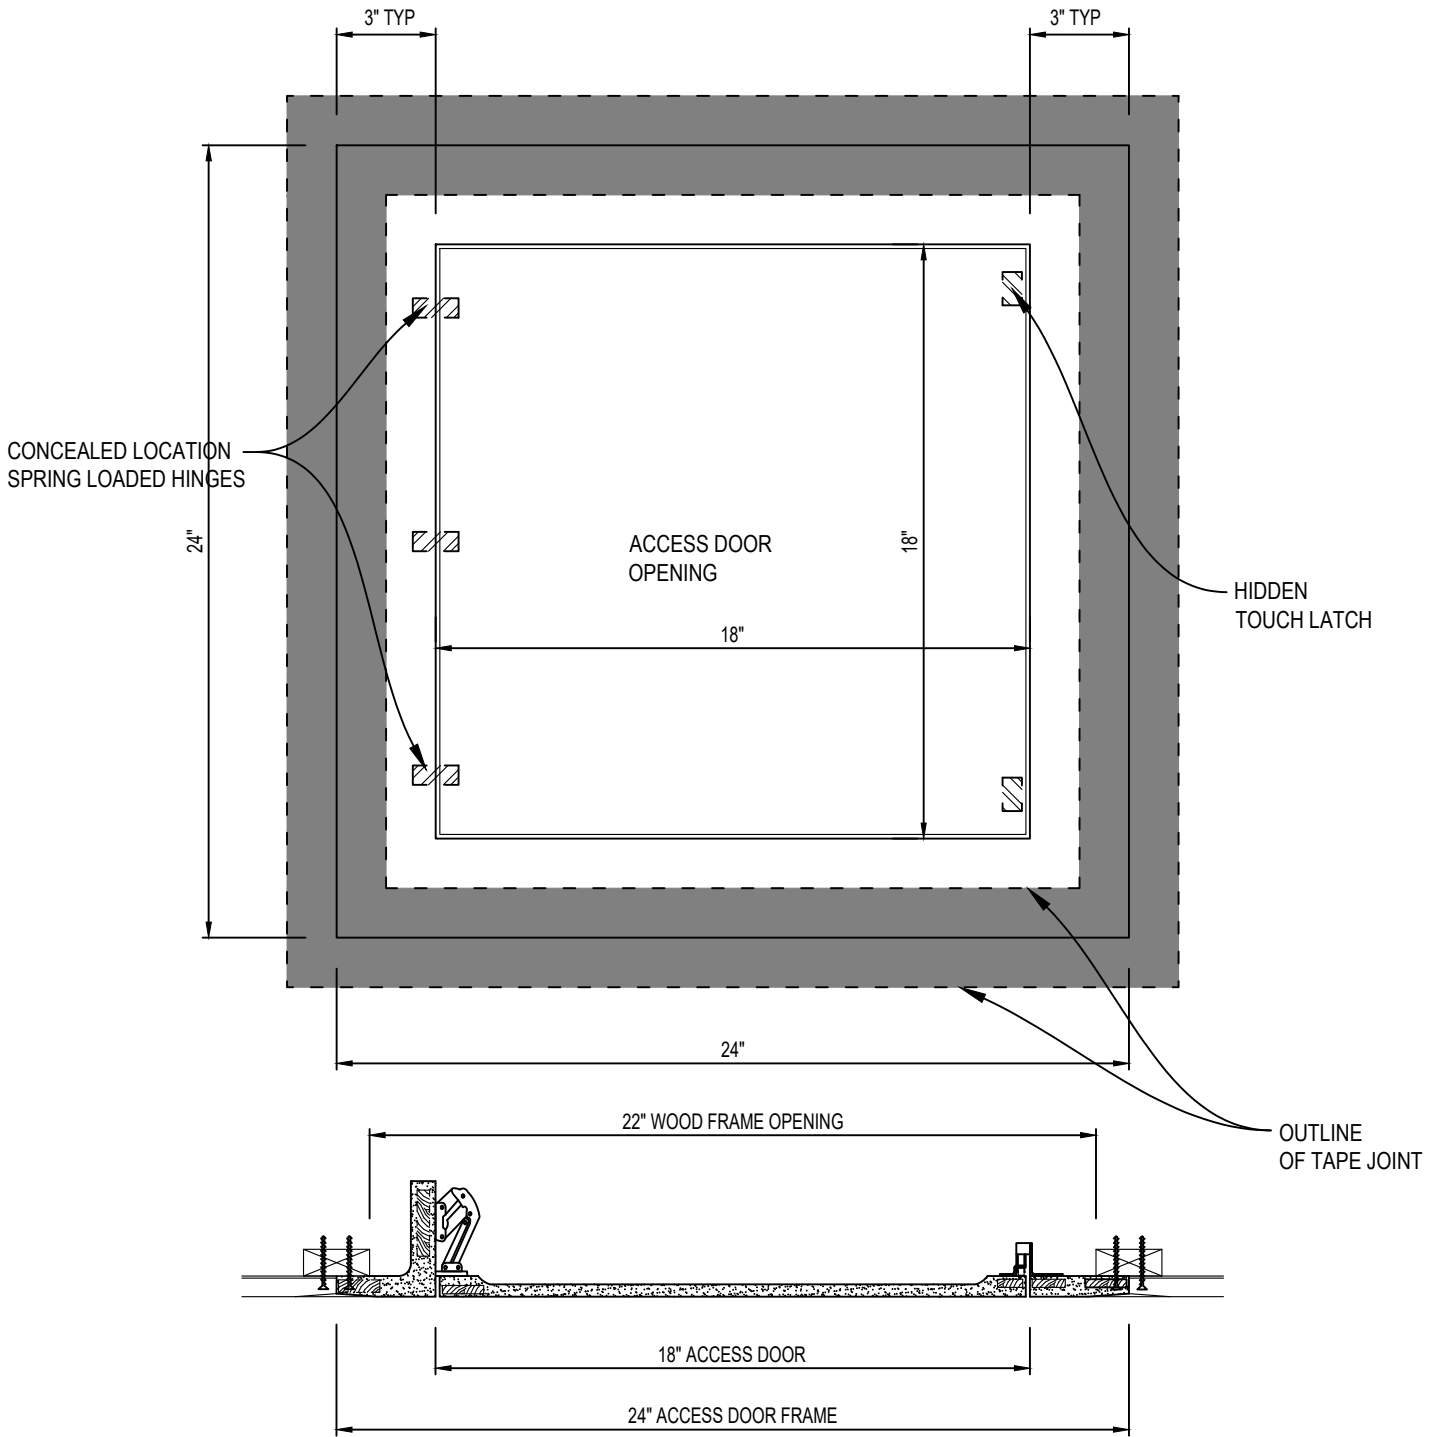

**CASTLE ACCESS PANELS & FORMS INC.**

135 Wendell Ave, North York, ON M9N 3K9  
 Phone (905)738-8089 Fax (905)760-9234  
 inquiries@castleaccesspanels.com  
 www.CastleAccessPanels.com

DESIGNED:	Q.P
DATE:	
APPROVED:	J.R

CUSTOMER:

PROJECT:

QTY:

TITLE:

DWG NO:

SHEET OF