


HINGED SQUARE CORNER ACCESS PANEL 16"x18"

GFRG-HG-SQ-581618 (TL)

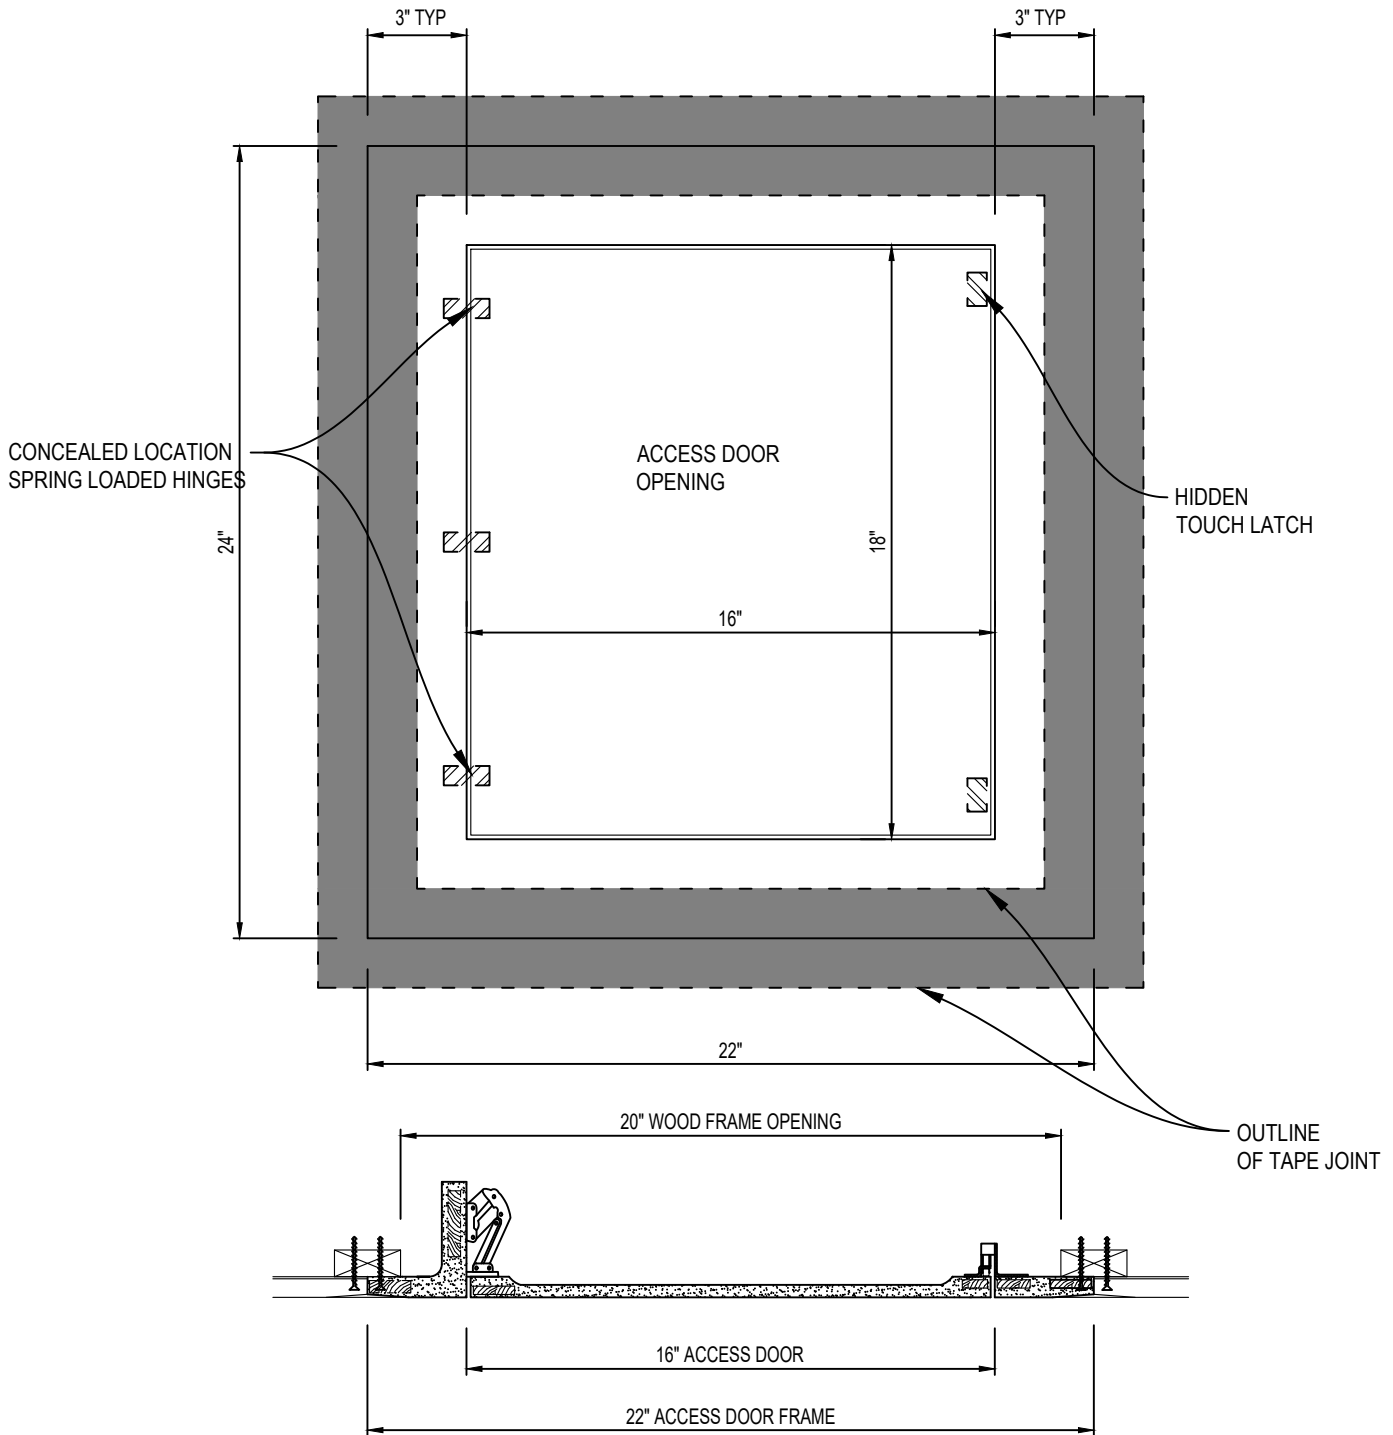

CASTLE ACCESS PANELS & FORMS INC.

135 Wendell Ave, North York ON M9N 3K9

Phone (905) 738-8089 Fax (905) 760-9234

inquiries@castleaccesspanels.com

www.CastleAccessPanels.com

DESIGNED: Q.P

DATE:

APPROVED: J.R

CUSTOMER:

PROJECT:

QTY:

TITLE:

DWG NO:

SHEET OF