


POP OUT RADIUS CORNER ACCESS PANEL 16"x16"
GFRG-RC-580016

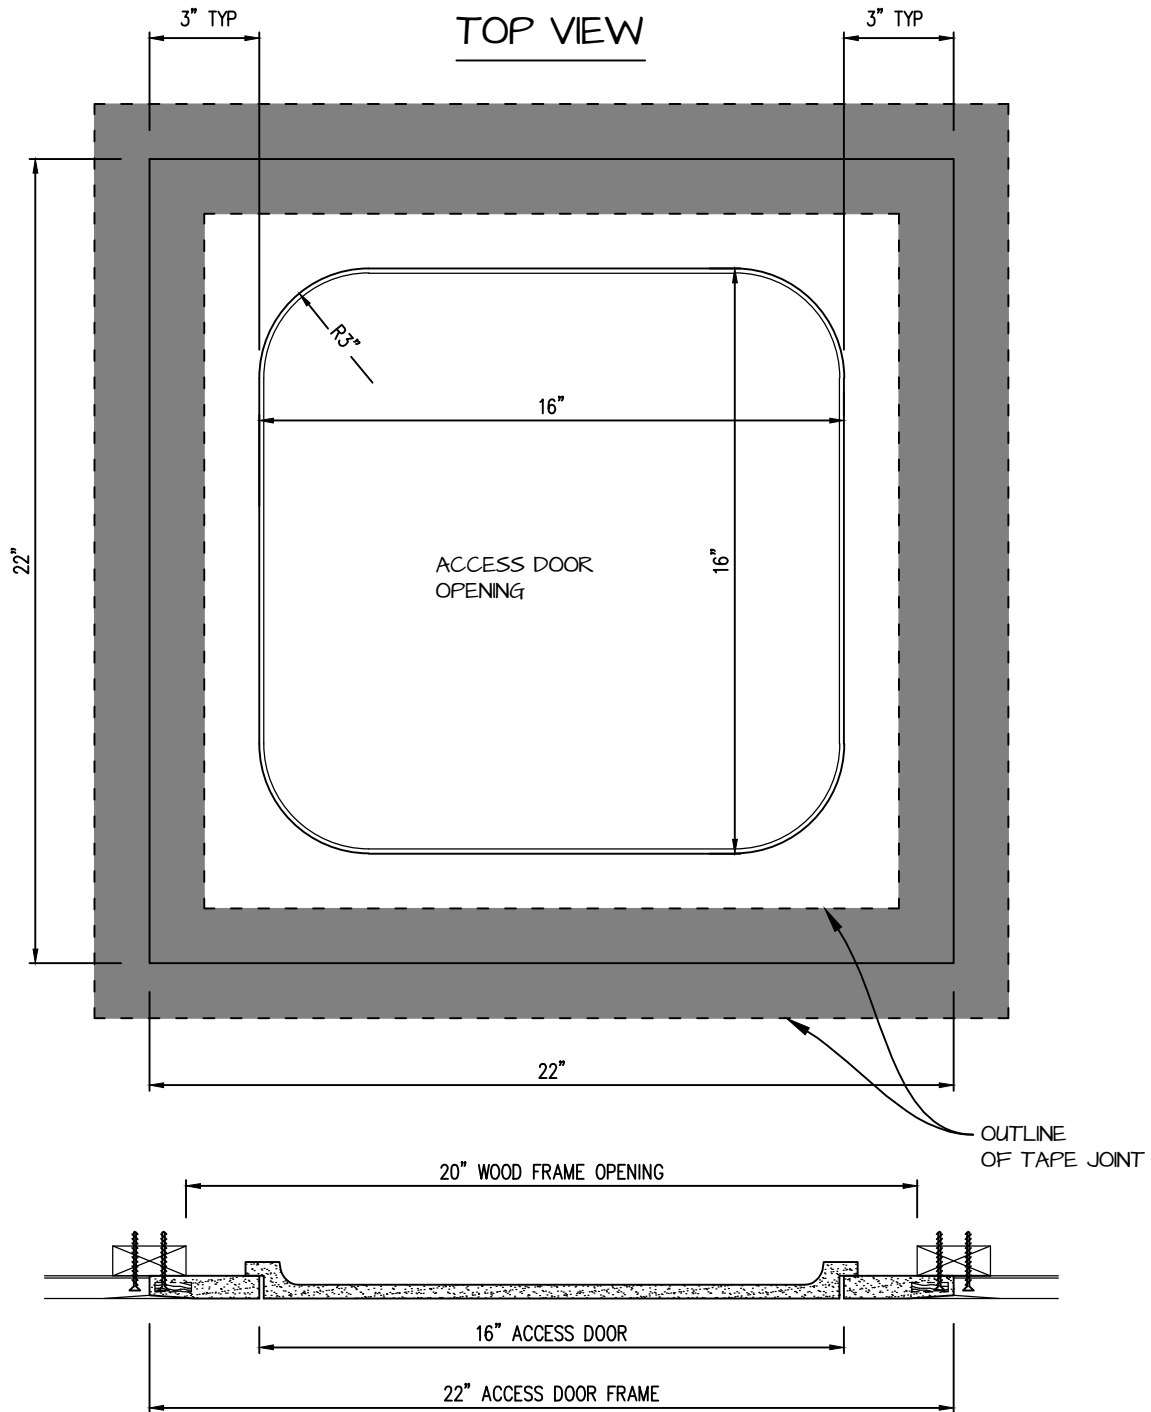

CASTLE ACCESS PANELS & FORMS INC.
 135 Wendell Ave, North York, ON M9N 3K9
 Phone (905)738-8089 Fax (905)760-9234
 inquiries@castleaccesspanels.com
 www.CastleAccessPanels.com

DESIGNED: Q.P
 DATE:
 APPROVED: J.R

CUSTOMER:	PROJECT:	QTY:
TITLE:	DWG NO:	SHEET OF