


**POP OUT RADIUS CORNER ACCESS PANEL 12"x36"**  
**GFRG-RC-581236**

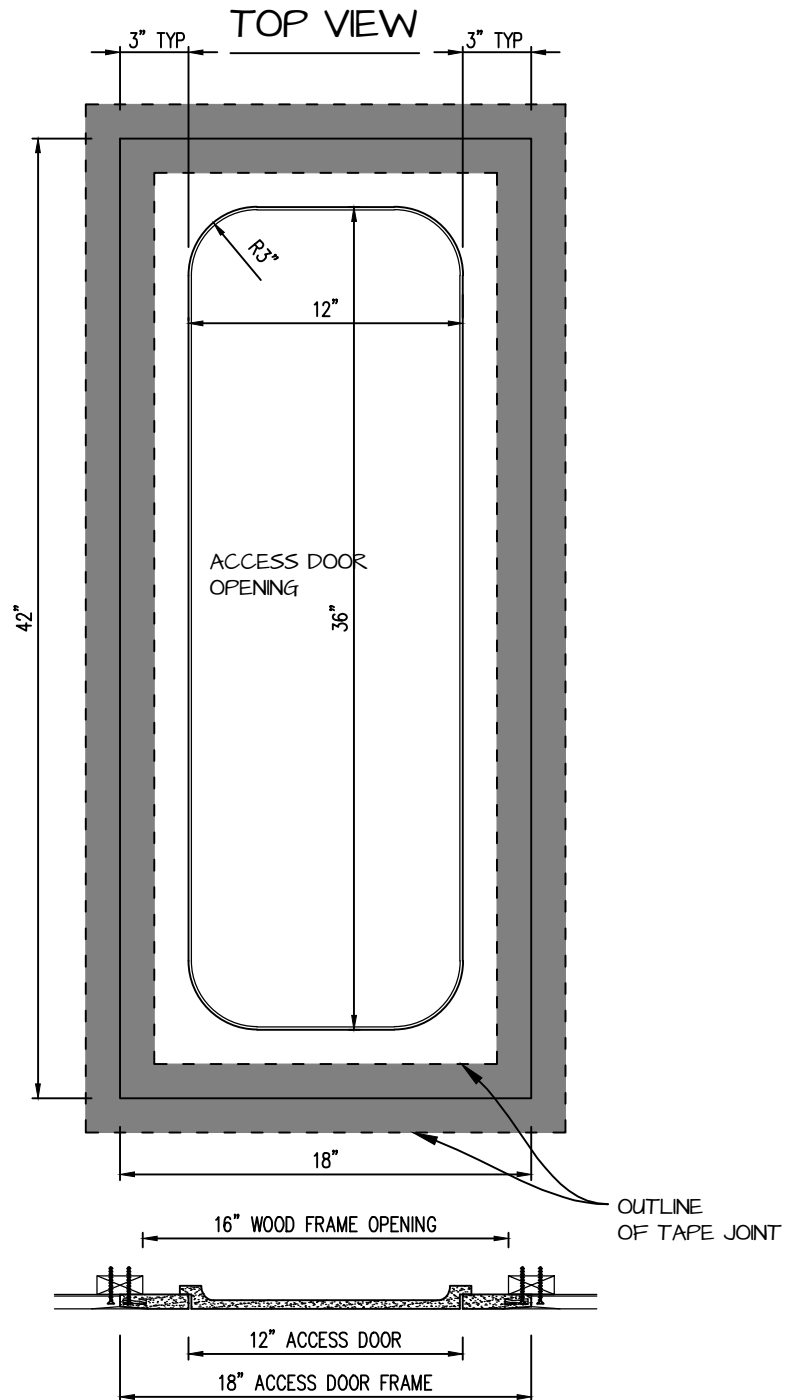

**CASTLE ACCESS PANELS & FORMS INC.**

135 Wendell Ave, North York, ON M9N 3K9  
 Phone (905)738-8089 Fax (905)760-9234  
 inquiries@castleaccesspanels.com  
[www.CastleAccessPanels.com](http://www.CastleAccessPanels.com)

DESIGNED: Q.P.  
 DATE:

APPROVED: J.R.

CUSTOMER:

PROJECT:

QTY:

TITLE:

DWG NO:

SHEET OF