


POP OUT RADIUS CORNER ACCESS PANEL 34"x44"
GFRG-RC-583444

TOP VIEW

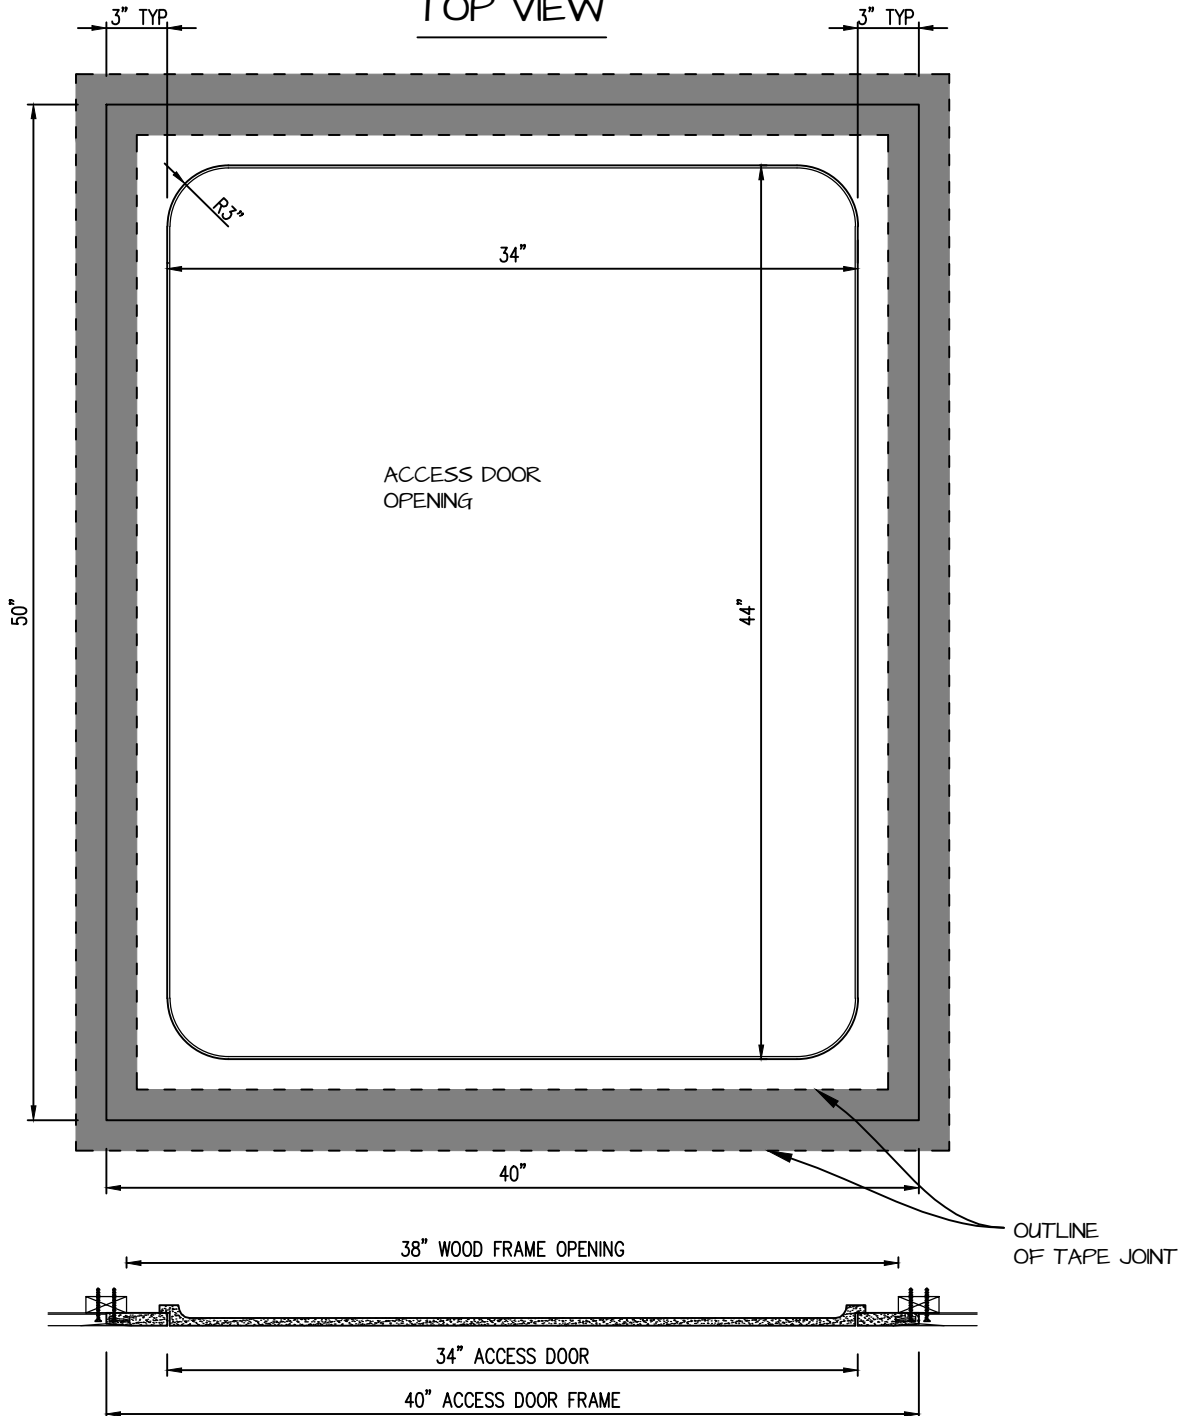

CASTLE ACCESS PANELS & FORMS INC.

135 Wendell Ave North York, ON M9N 3K9

Phone (905)738-8089 Fax (905)760-9234

inquiries@castleaccesspanels.com

www.CastleAccessPanels.com

DESIGNED: Q.P

DATE:

APPROVED: J.R

CUSTOMER:

PROJECT:

QTY:

TITLE:

DWG NO:

SHEET OF