


POP OUT RADIUS CORNER ACCESS PANEL 40"x60"
GFRG-RC-584060

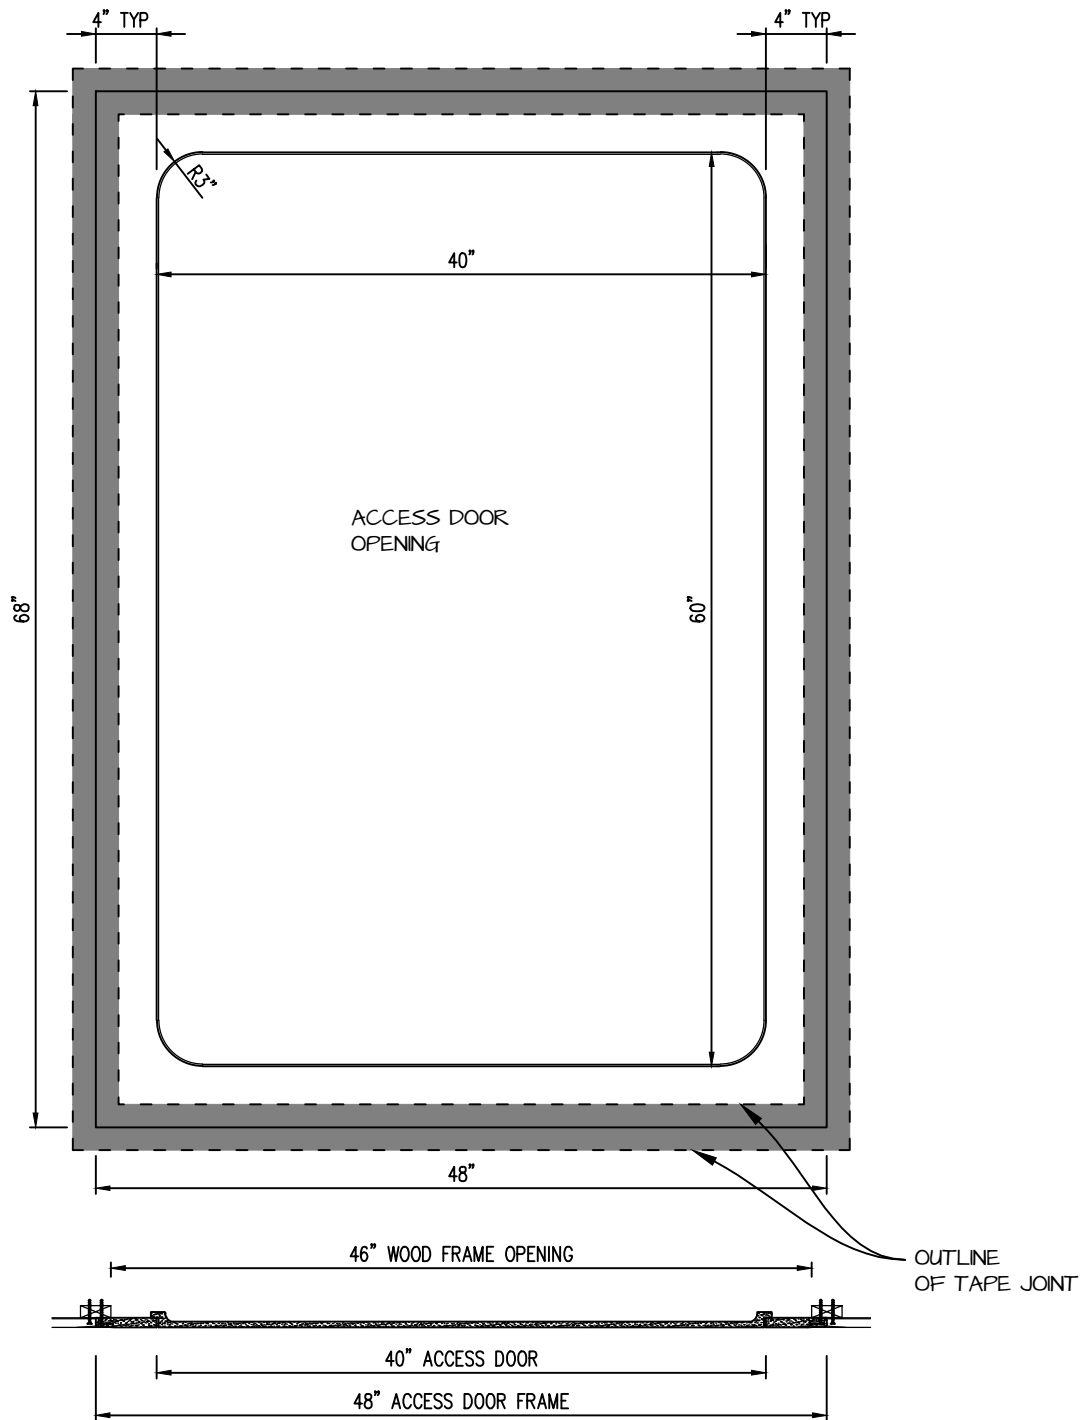

CASTLE ACCESS PANELS & FORMS INC.
 135 Wendell Ave North York, ON M9N 3K9
 Phone (905)738-8089 Fax (905)760-9234
 inquiries@castleaccesspanels.com
www.CastleAccessPanels.com

DESIGNED:	Q.P
DATE:	
APPROVED:	J.R

CUSTOMER:

PROJECT:

QTY:

TITLE:

DWG NO:

SHEET OF