


POP OUT SQUARE CORNER ACCESS PANEL 12"x48"
GFRG-SQ-581248

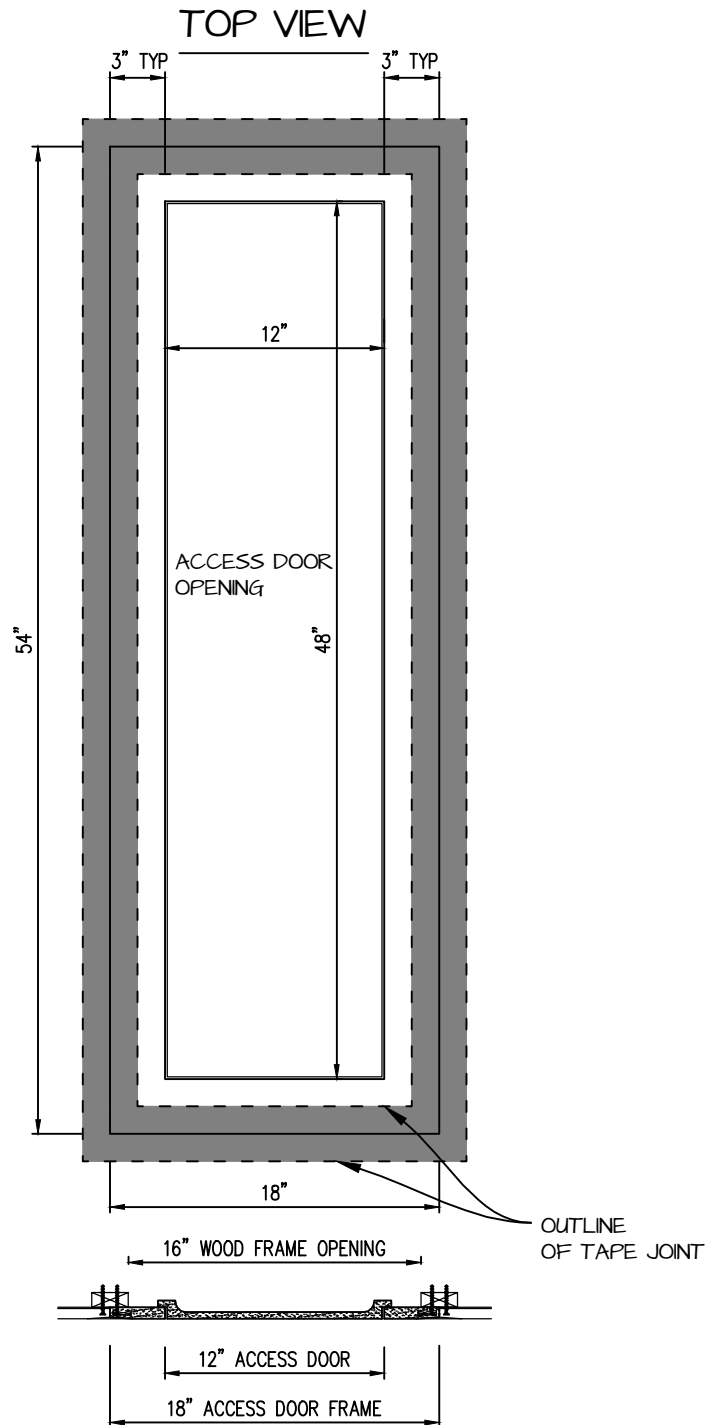

 CASTLE ACCESS PANELS & FORMS INC. 135 Wendell Ave, North York, ON M9N 3K9 Phone (905)738-8089 Fax (905)760-9234 inquiries@castleaccesspanels.com www.CastleAccessPanels.com	DESIGNED: Q.P	
	DATE:	
	APPROVED: J.R	
CUSTOMER:	PROJECT:	QTY:
TITLE:	DWG NO:	SHEET OF