


POP OUT SQUARE CORNER ACCESS PANEL 24"x72" **GFRG-SQ-582472**

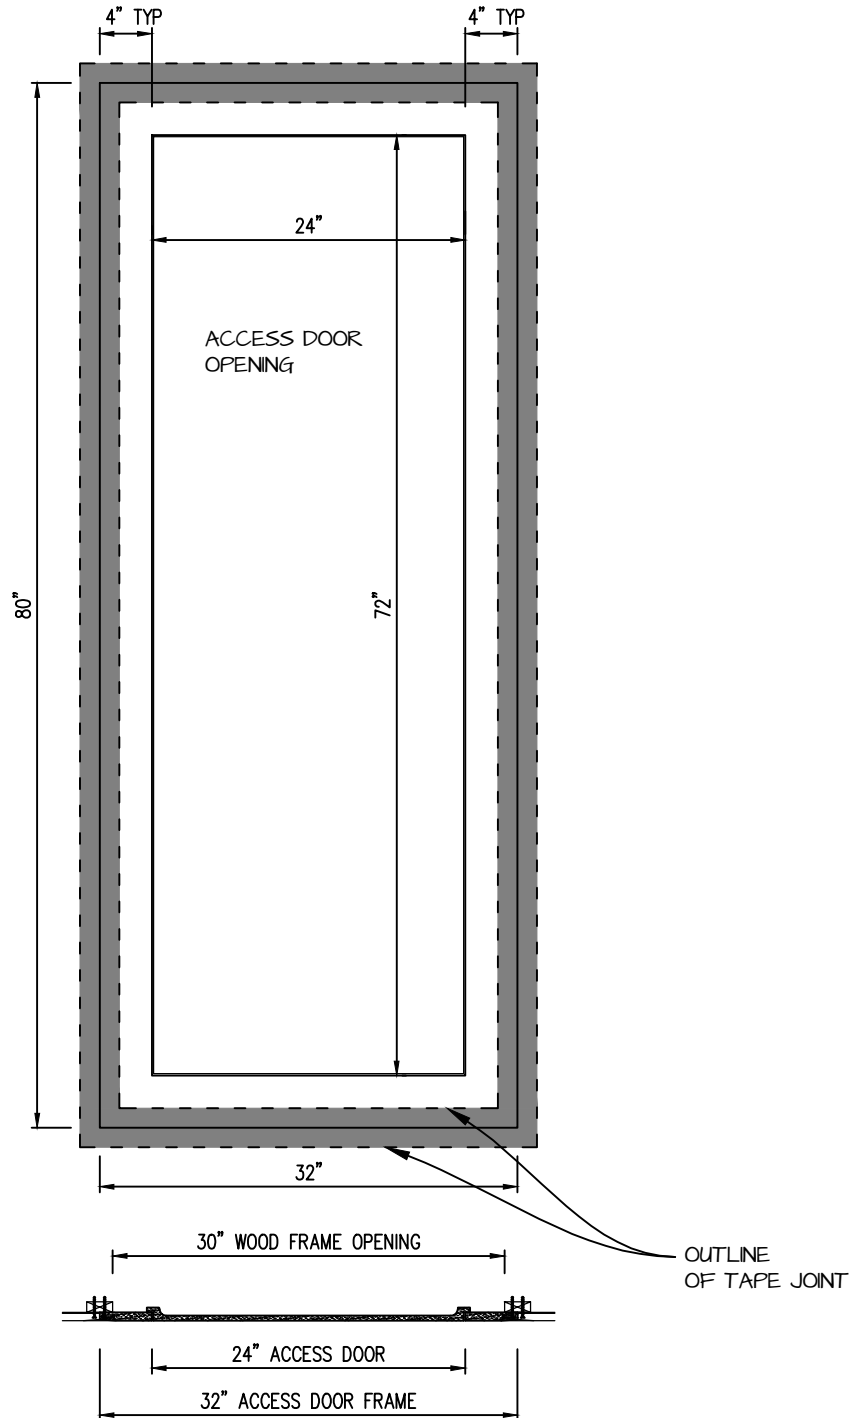

CASTLE ACCESS PANELS & FORMS INC.
 135 Wendell Ave North York, ON M9N 3K9
 Phone (905)738-8089 Fax (905)760-9234
 inquiries@castleaccesspanels.com
www.CastleAccessPanels.com

DESIGNED: Q.P.
 DATE:
 APPROVED: J.R.

CUSTOMER:

PROJECT:

QTY:

TITLE:

DWG NO:

SHEET OF