


POP OUT SQUARE CORNER ACCESS PANEL 24"x78"
GFRG-SQ-582478

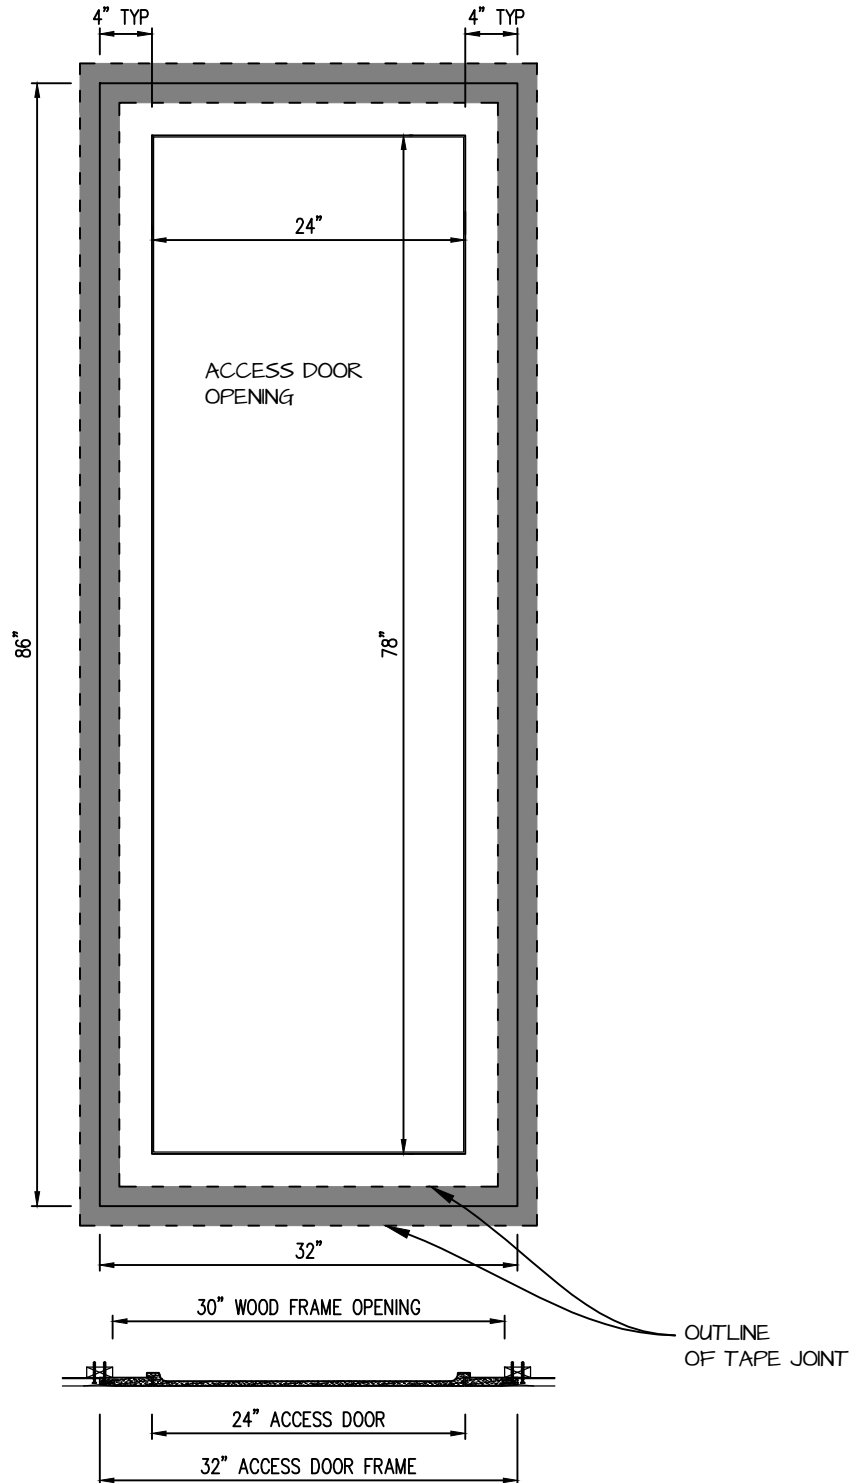

	CASTLE ACCESS PANELS & FORMS INC. 135 Wendell Ave North York, ON M9N 3K9 Phone (905)738-8089 Fax (905)760-9234 inquiries@castleaccesspanels.com www.CastleAccessPanels.com		DESIGNED: Q.P. DATE:
			APPROVED: J.R.
CUSTOMER:	PROJECT:	QTY:	
TITLE:	DWG NO:	SHEET OF	