


POP OUT SQUARE CORNER ACCESS PANEL 32"x44"
GFRG-SQ-583244

TOP VIEW

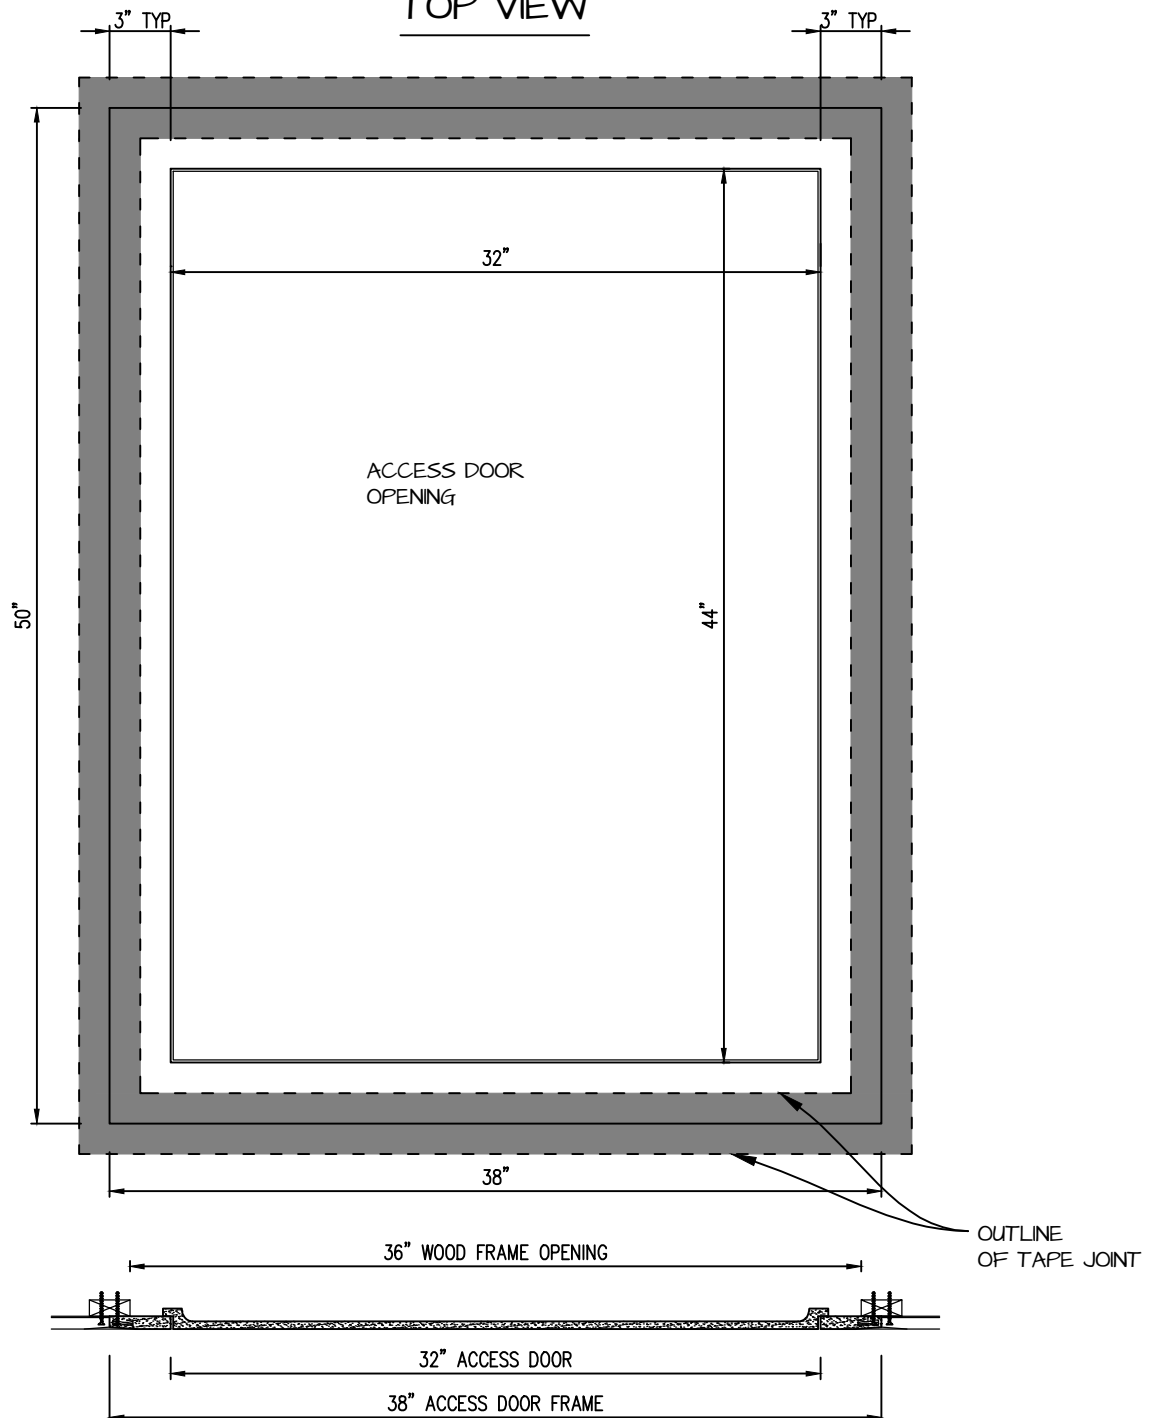

CASTLE ACCESS PANELS & FORMS INC.
 135 Wendell Ave, North York, ON M3N 3K9
 Phone (905)738-8089 Fax (905)760-9234
 inquiries@castleaccesspanels.com
www.CastleAccessPanels.com

DESIGNED:	Q.P
DATE:	
APPROVED:	J.R

CUSTOMER:	PROJECT:	QTY:
TITLE:	DWG NO:	SHEET OF