


POP OUT SQUARE CORNER ACCESS PANEL 34"x76"
GFRG-SQ-583476

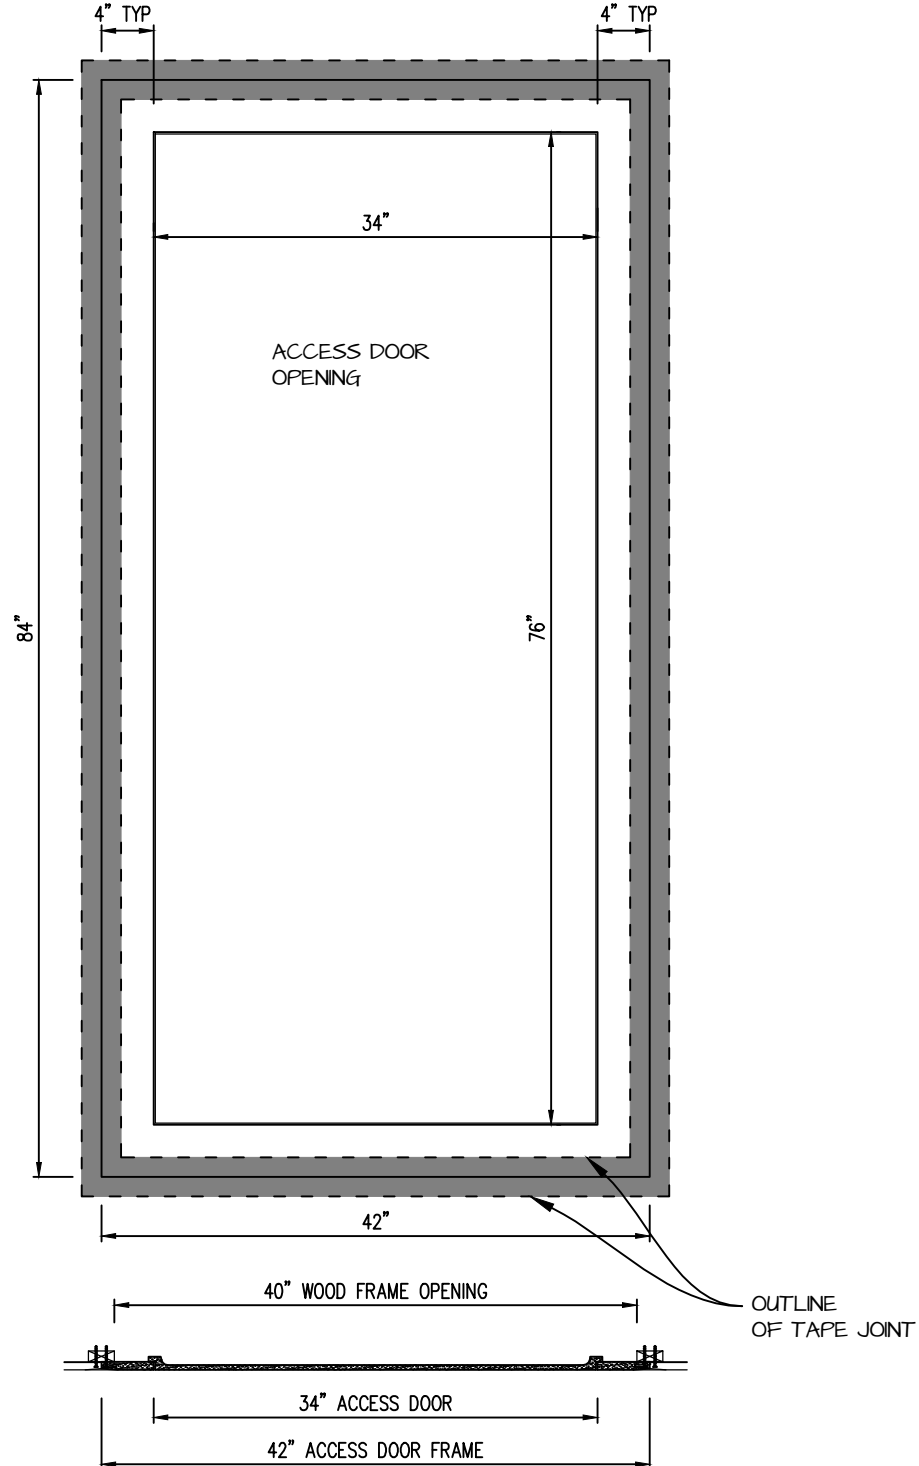

CASTLE ACCESS PANELS & FORMS INC.

135 Wendell Ave, North York ON, M9N 3K9
 Phone (905)738-8089 Fax (905)760-9234
 inquiries@castleaccesspanels.com
www.CastleAccessPanels.com

DESIGNED: Q.P
 DATE:

APPROVED: J.R

CUSTOMER:

PROJECT:

QTY:

TITLE:

DWG NO:

SHEET OF