


**POP OUT SQUARE CORNER ACCESS PANEL 36"x44"**  
**GFRG-SQ-583644**

TOP VIEW

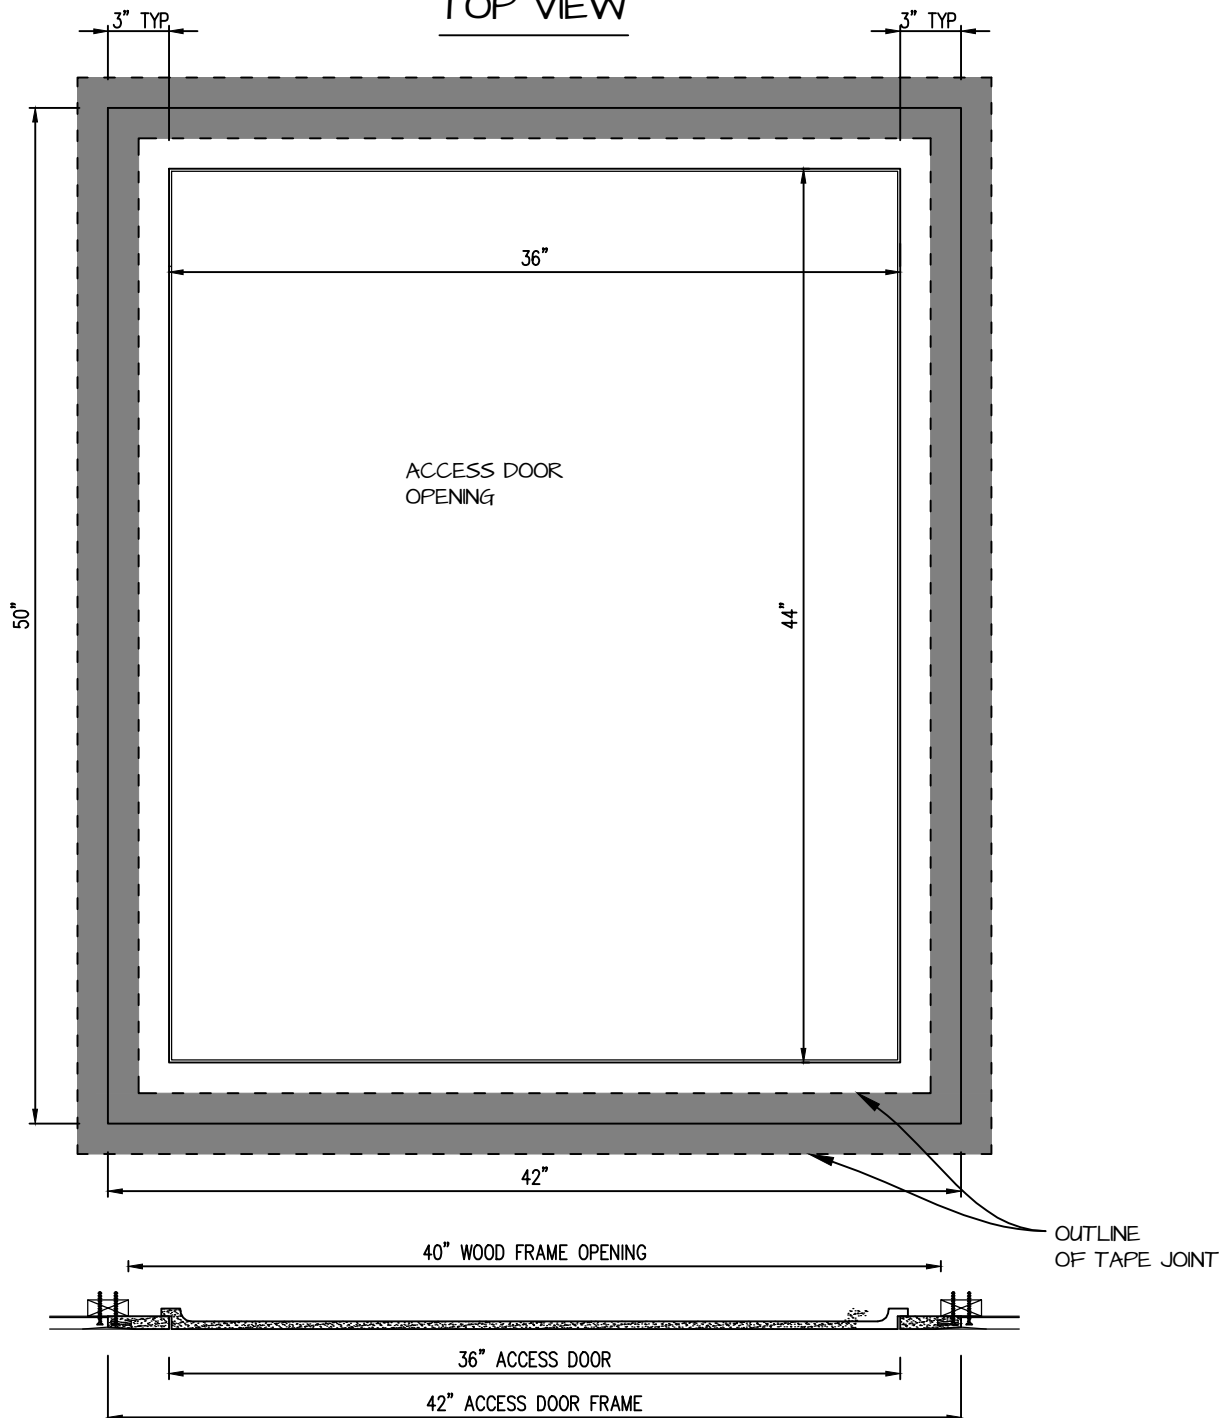

**CASTLE ACCESS PANELS & FORMS INC.**  
 135 Wendell Ave, North York, ON M9N 3K9  
 Phone (905)738-8089 Fax (905)760-9234  
 inquiries@castleaccesspanels.com  
[www.CastleAccessPanels.com](http://www.CastleAccessPanels.com)

|           |     |
|-----------|-----|
| DESIGNED: | Q.P |
| DATE:     |     |
| APPROVED: | J.R |

|           |          |          |
|-----------|----------|----------|
| CUSTOMER: | PROJECT: | QTY:     |
| TITLE:    | DWG NO:  | SHEET OF |